


RISER DESCRIPTION	FIXTURES PER FLOOR ON RISER				# OF FLOORS CONNECTED : WATER SIZE (INCHES)									
	WATER CLOSET	LAVATORY	SHOWER / TUB	KITCHENETTE SINK	5		4		3		2		1	
					HW	CW	HW	CW	HW	CW	HW	CW	HW	CW
BATHROOM GROUP	1	1	1	0	1"	1-1/2"	1"	1-1/4"	1"	1-1/4"	3/4"	1"	3/4"	3/4"
KITCHEN SINK ONLY	0	0	0	1	1"	1"	1"	1"	3/4"	3/4"	3/4"	3/4"	1/2"	1/2"
BATHROOM GROUP WITH KS	1	1	1	1	1-1/4"	1-1/2"	1-1/4"	1-1/4"	1"	1-1/4"	1"	1"	3/4"	1"
BACK TO BACK BATHROOM GROUPS WITH 1 KS	2	2	2	1	1-1/2"	2"	1-1/2"	2"	1-1/2"	1-1/2"	1-1/4"	1-1/4"	1"	1"
BACK TO BACK BATHROOM GROUPS WITH 2 KS's	2	2	2	2	1-1/2"	2"	1-1/2"	2"	1-1/2"	1-1/2"	1-1/4"	1-1/2"	1"	1-1/4"
BATHROOM GROUP WITH 2 KS's	1	1	1	2	1-1/2"	1-1/2"	1-1/4"	1-1/2"	1-1/4"	1-1/4"	1"	1-1/4"	3/4"	1"

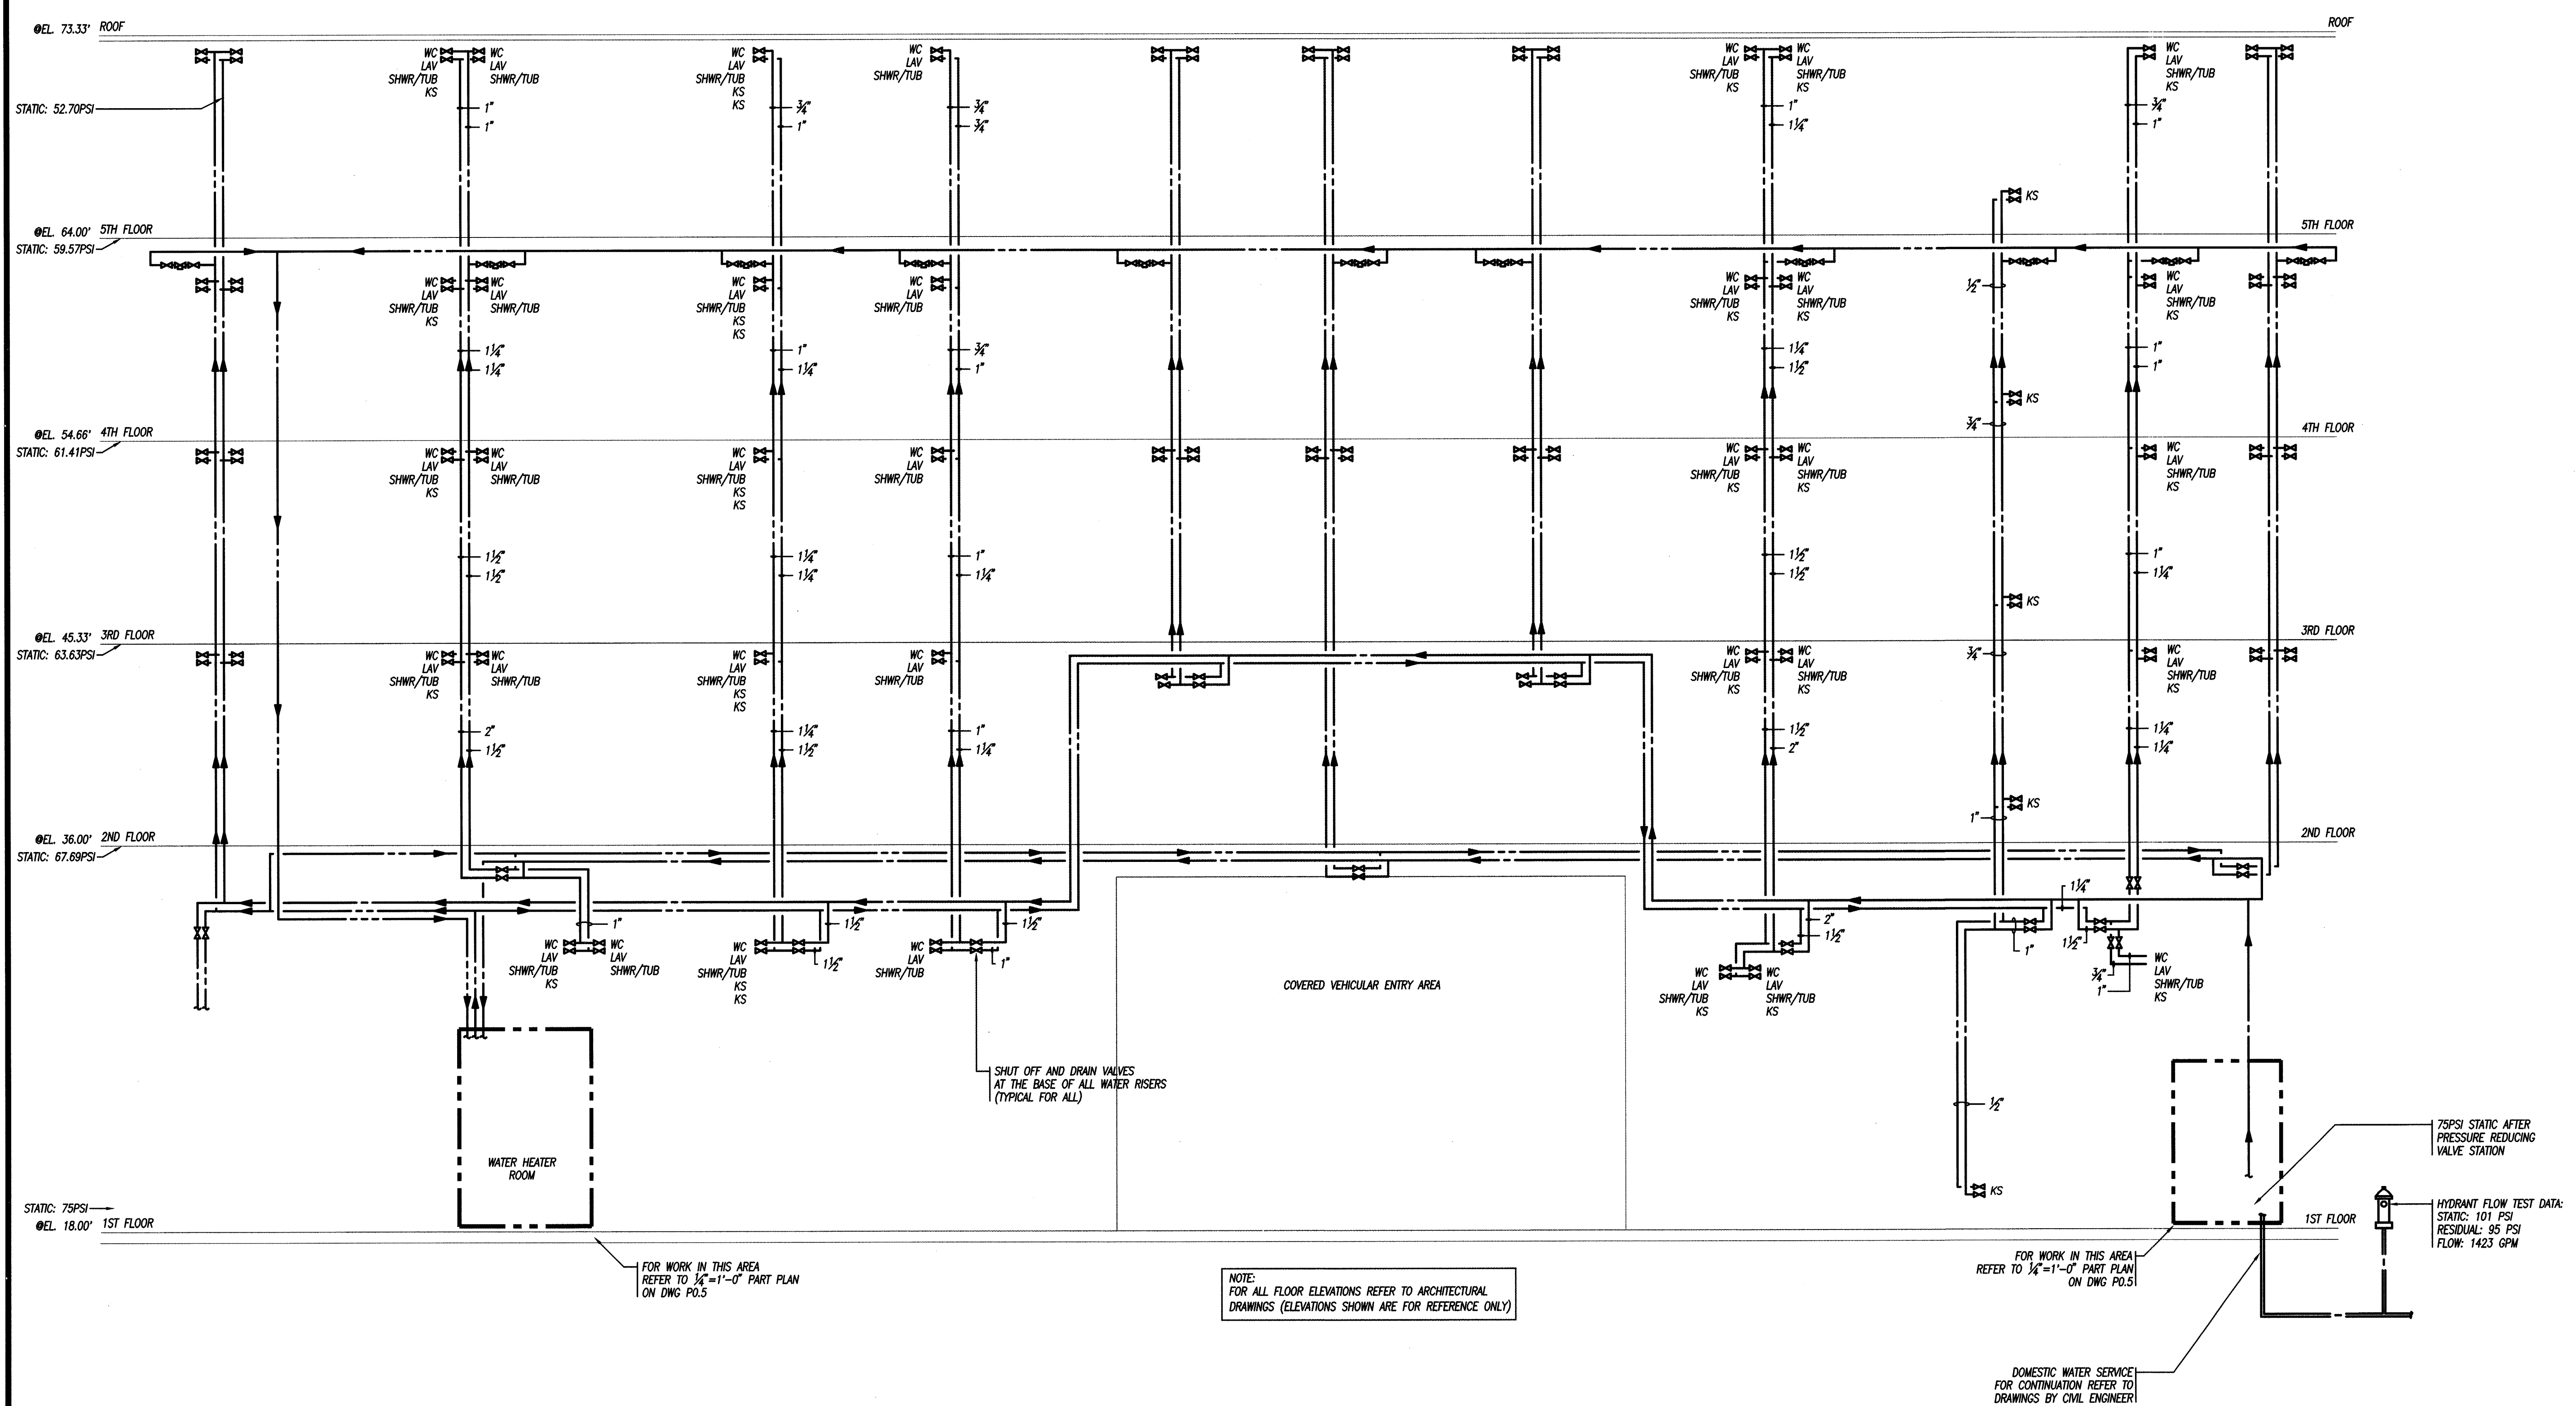

PERMIT ISSUE - 09/27/07

NO.	REVISION	DATE
SCALE: AS NOTED	DRAWN BY: EMG	
DATE: 09/27/07	CHECKED BY: RJM	

PAUL D. SULLIVAN
No. 8911
Professional Engineer

RWS
R. W. Sullivan Engineering
HWC, Electrical, Plumbing, Fire Protection, Code
The Scaffold Center
829 Main Street, Suite 203
Boston, Massachusetts 02129-1107
Phone: (617) 523-8227
Fax: (617) 523-8016
www.rwsinc.com
RWS Job No. 2273.00

PROJECT
RESIDENCE INN BY MARRIOTT
PORTLAND, ME
JOB# 802

TITLE
PLUMBING WATER RISER DIAGRAM

GROUP ONE
21 W. THIRD STREET, BOSTON, MA 02127
TEL: (617) 268-7000 FAX: (617) 268-0209

DRAWING NO.
P2.0

A DIAGRAMATIC WATER RISER
NOT TO SCALE. DOES NOT REFLECT ACTUAL NUMBER, ORIENTATION OR LOCATION OF WATER RISERS