


1:2007 1802-05 June 28th 2007 09:27:00 Drawing: 2273-00\_P1.dwg, 9/27/2007 1:27:52 PM, MA

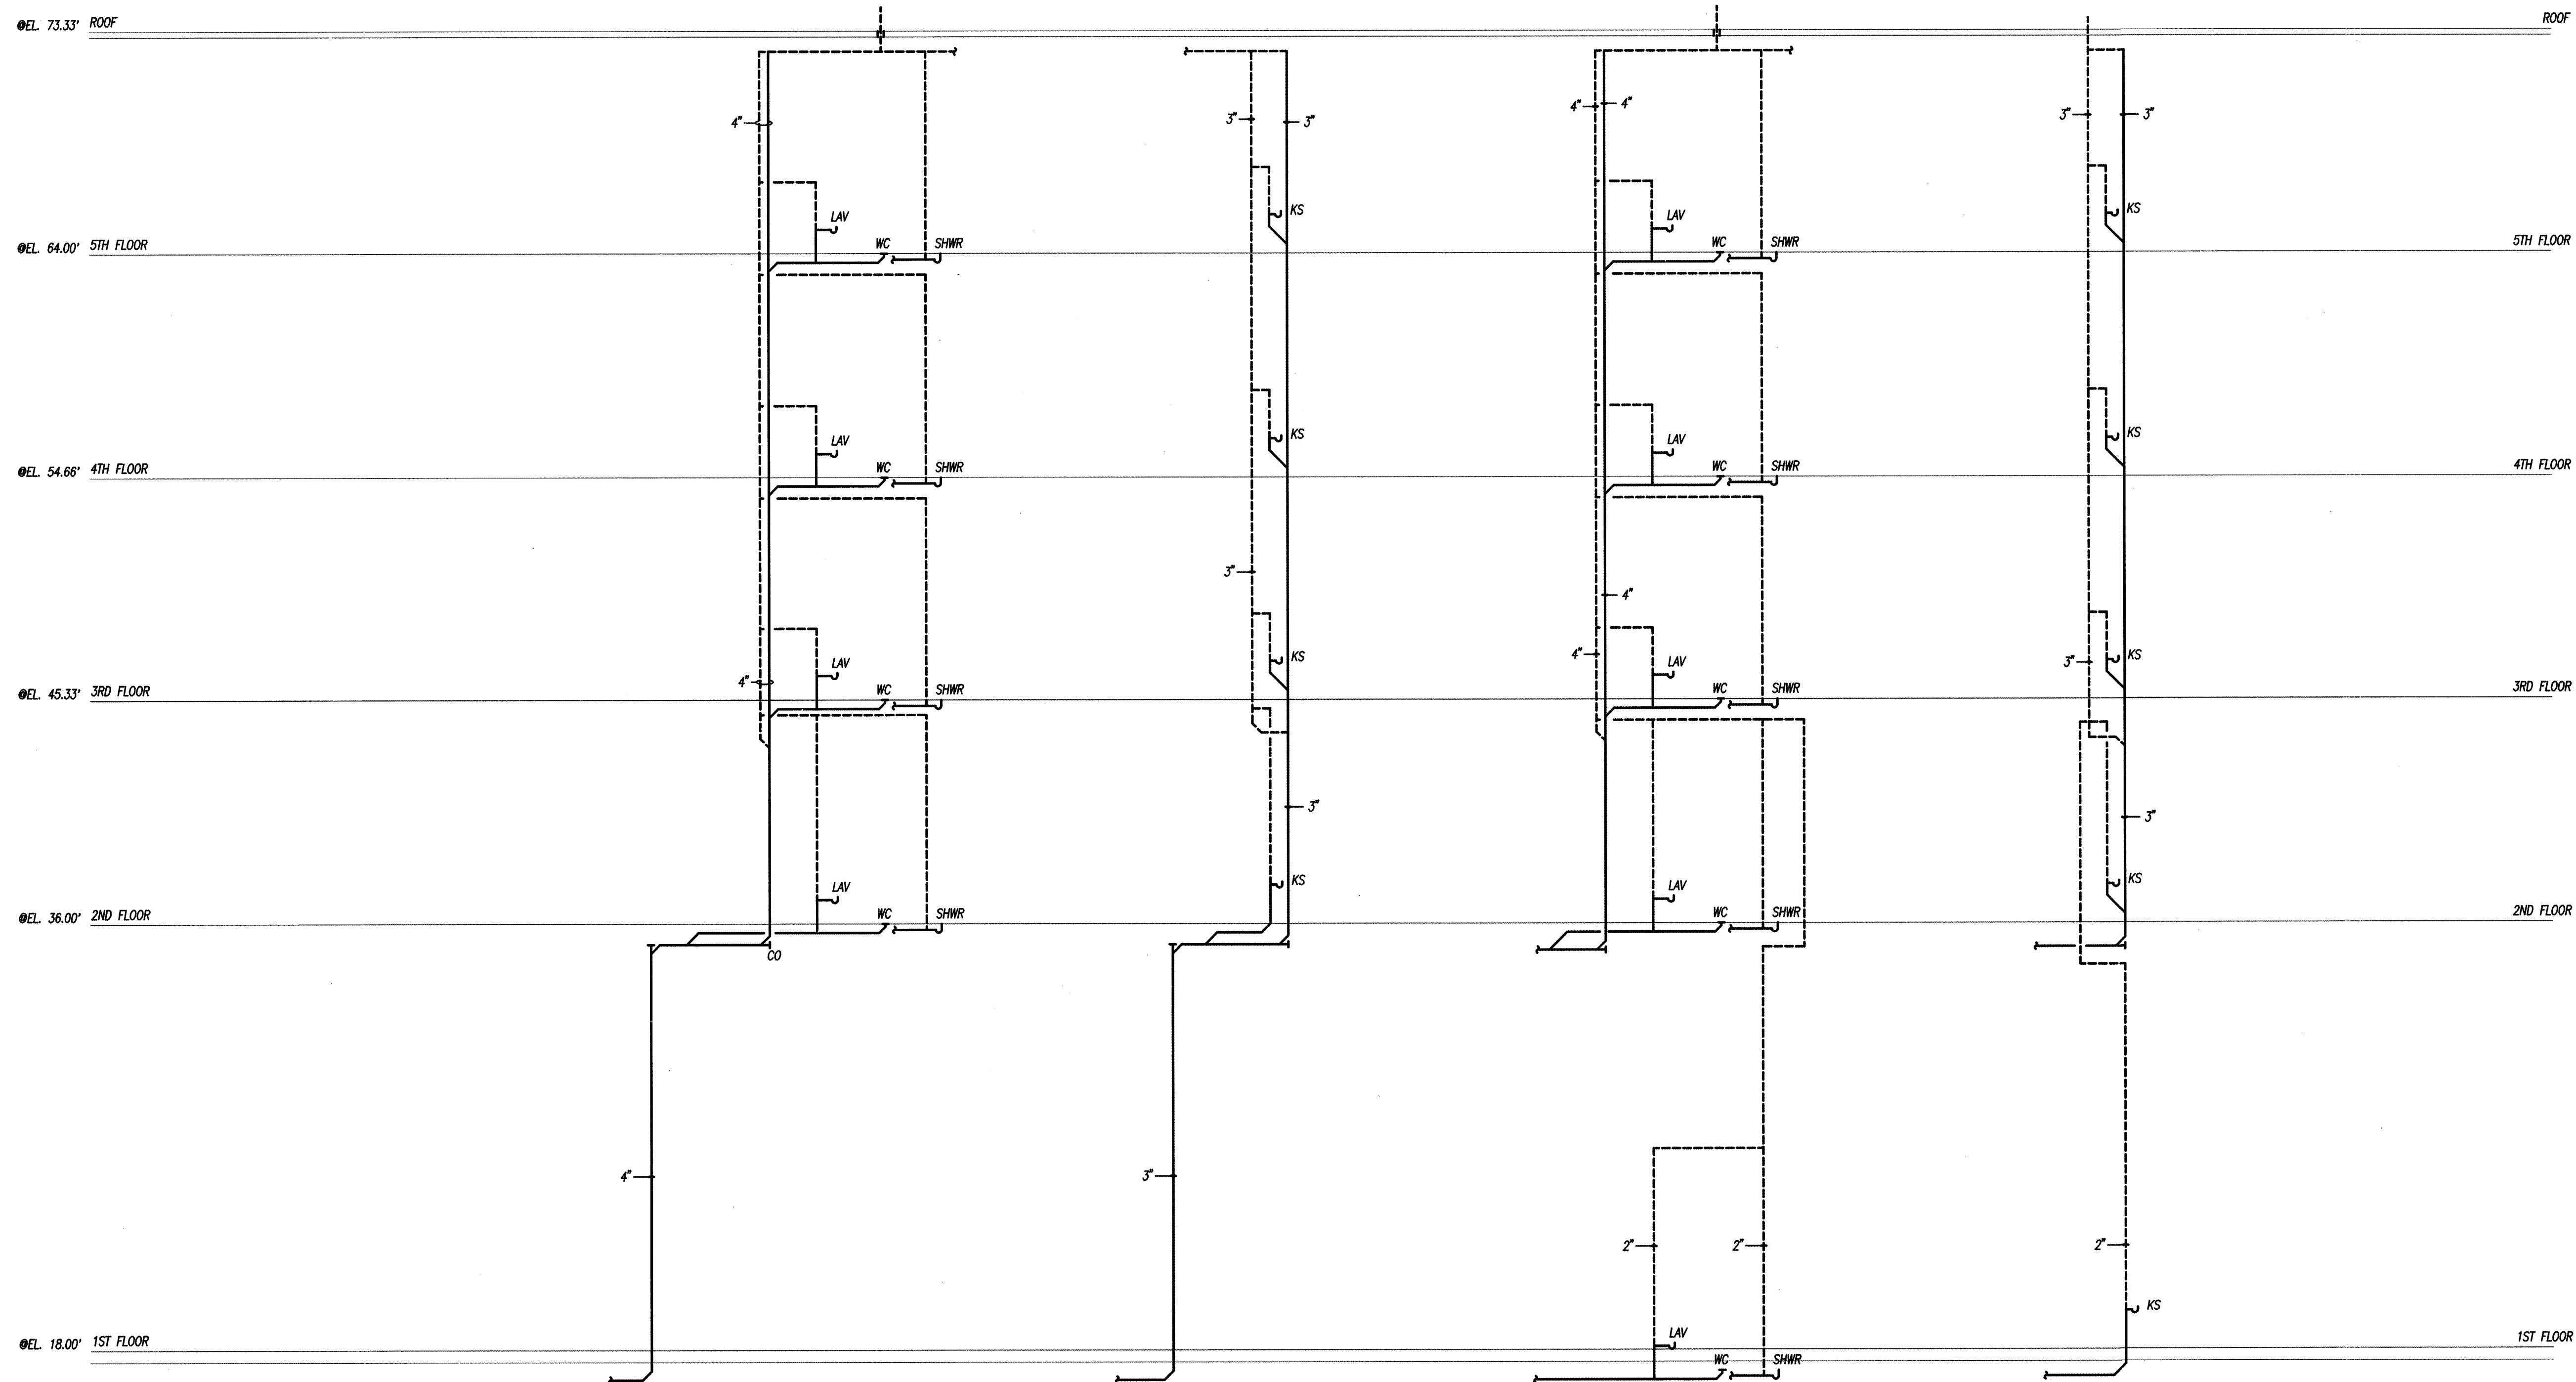


NOTE:  
FOR ALL FLOOR ELEVATIONS REFER TO ARCHITECTURAL  
DRAWINGS (ELEVATIONS SHOWN ARE FOR REFERENCE ONLY)

A SCHEMATIC PLUMBING SANITARY, WASTE AND VENT RISER DIAGRAM  
NOT TO SCALE

PERMIT ISSUE - 09/27/07

NO.	REVISION	DATE
SCALE: AS NOTED	DRAWN BY: EMG	
DATE: 09/27/07	CHECKED BY: RJM	

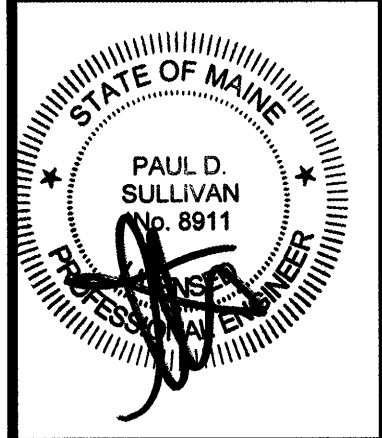

**RWS**  
R. W. Sullivan Engineering  
HWC, Electrical, Plumbing, Fire Protection, Code  
The Scaffold Center  
820 Main Street, Suite 203  
Boston, Massachusetts 02128-1107  
Phone: (617) 523-8227  
Fax: (617) 523-8016  
www.rwsinc.com  
RWS Job No. 2273.00

PROJECT  
**RESIDENCE INN  
BY MARRIOTT**  
PORTLAND, ME  
JOB# 802

TITLE  
**PLUMBING  
SANITARY, WASTE AND  
RISER DIAGRAMS**

GROUP ONE  
21 W. THIRD STREET, BOSTON, MA 02127  
TEL: (617) 268-7000 FAX: (617) 268-0209

DRAWING NO.  
**P2.1**