



PERMIT ISSUE - 09/27/07

NO.	REVISION	DATE
SCALE: 3/32"=1' 0"	DRAWN BY: MJR	
DATE: 09/27/07	CHECKED BY: JCL	

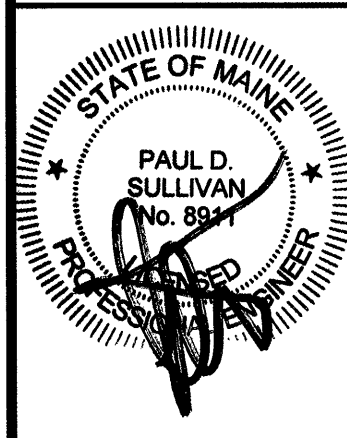

PAUL D. SULLIVAN
No. 8847



R. W. Sullivan Engineering
H.V.A.C. Electrical, Plumbing, Fire Protection, Codes
The Greenleaf Center
529 Main Street, Suite 203
Boston, Massachusetts 02129-1107
Phone: (617) 524-6277
Fax: (617) 524-6216
www.rwsusa.com
RWS Job No. 2278.00

PROJECT

**RESIDENCE INN
BY MARRIOTT**

PORTLAND, ME

JOB# 802

TITLE

**HVAC
SECOND FLOOR PLAN**

GROUP ONE
21 W. THIRD STREET, BOSTON, MA 02127
TEL: (617)268-7000 FAX: (617)268-0209

DRAWING NO.

H1.02

NOTES:

1. 60x24 RELIEF DUCT FOR COURTYARD VENTILATION. PROVIDE 5'-0" X 4'-0" RELIEF LOUVER AT 50% FREE AREA IN FACE OF AREAWAY. AREAWAY PROVIDE BY GENERAL CONTRACTOR.