


PERMIT ISSUE - 09/27/07

NO.	REVISION	DATE
SCALE: 3/32"=1' 0"	DRAWN BY: MJR	DATE: 09/27/07
	CHECKED BY: JCL	

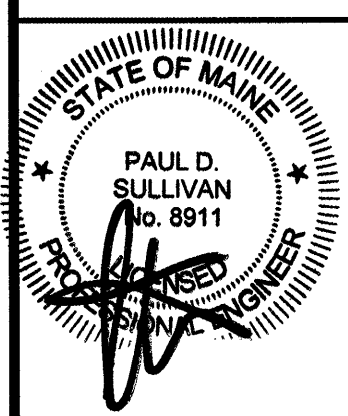

**RWS**  
 R. W. Sullivan Engineering  
 HVAC, Electrical, Plumbing, Fire Protection, Code  
 The Scribble Center  
 829 Main Street, Suite 203  
 Boston, Massachusetts 02129-1107  
 Phone: (617) 524-8227  
 Fax: (617) 524-8216  
 www.rwsinc.com  
 RWS Job No. 2273.00

PROVIDE REMOTE MOUNTED PROGRAMMABLE THERMOSTAT. REFER TO ARCHITECTURAL ENLARGED GUESTROOM PLANS FOR FINAL LOCATION. (TYPICAL FOR EACH HEAT PUMP)

- DRAWING NOTES:**
1. MOUNT AC-1 HIGH ON WALL. FIELD COORDINATE FINAL LOCATION OF AC-1 WITH TEL/DATA EQUIPMENT.
  2. RS & RL LINES UP TO ACCU-1 ON ROOF ABOVE. RS & RL LINES SHALL BE SIZED PER MANUFACTURER'S RECOMMENDATIONS. RUN LINES TIGHT ALONG CEILING.
  3. RUN CONDENSATE TO NEAREST OPEN END DRAIN.

PROJECT  
**RESIDENCE INN BY MARRIOTT**  
 PORTLAND, ME  
 JOB# 802

TITLE  
**HVAC FIFTH FLOOR PLAN**

GROUP ONE  
 21 W. THIRD STREET, BOSTON, MA 02127  
 TEL: (617)268-7000 FAX: (617)268-0209

DRAWING NO.  
**H1.05**