


**DRAWING NOTES:**

1. RS & RL LINES DOWN TO AC-1. SUPPORT RS & RL LINES ALONG ROOF WITH 12"x4"x4" PRESSURE TREATED WOOD SLEEPERS.
2. MOUNT ACCU-1 ON VIBRATION ISOLATORS. MAINTAIN ALL CLEARANCES AS REQUIRED BY THE UNIT MANUFACTURER.

PERMIT ISSUE - 09/27/07

NO.	REVISION	DATE
SCALE: 3/32"=1' 0"	DRAWN BY: MJR	CHECKED BY: JCL
DATE: 09/27/07		

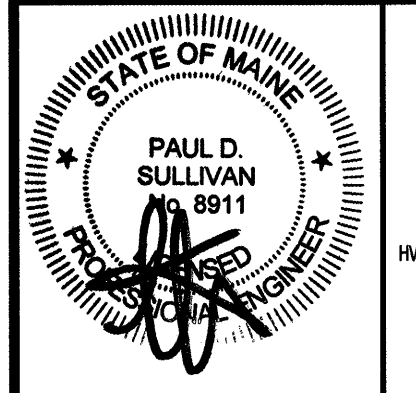

**RWS**  
 R. W. Sullivan Engineering  
 HVAC, Electrical, Plumbing, Fire Protection, Code  
 The Service Center  
 529 Main Street, Suite 203  
 Boston, Massachusetts 02129-1107  
 Phone: (617) 522-8222  
 Fax: (617) 522-8216  
 www.rwsll.com  
 RWS Job No. 2273.00

PROJECT  
**RESIDENCE INN BY MARRIOTT**  
 PORTLAND, ME  
 JOB# 802

TITLE  
**HVAC ROOF PLAN**

GROUP ONE  
 21 W. THIRD STREET, BOSTON, MA 02127  
 TEL: (617)268-7000 FAX: (617)268-0209

DRAWING NO.  
**H1.06**