

SEE POOL & SPA NOTE THIS SHEET FOR ALL WORK WITHIN POOL AREA

REFER TO MECHANICAL ROOM PART PLAN ON DRAWING H2.04 FOR ALL WORK WITHIN THIS AREA

PROVIDE CONDENSATE PUMP FOR ALL VERTICAL HEAT PUMPS LOCATED IN FIRST FLOOR GUEST ROOMS

CWS&R BRANCH PIPING REFER TO HP RISER DIAGRAMS FOR SIZES (TYPICAL)


**POOL & SPA NOTE:**  
 POOL AND SPA SHALL BE DESIGN BUILD. ALL INTERCONNECTIONS BETWEEN ALL EQUIPMENT TO PROVIDE A COMPLETE OPERATING SYSTEM SHALL BE COORDINATED BETWEEN ALL TRADES.

**SPECIFIC DRAWING NOTES:**

- 1 MOUNT UNIT HEATER WITHIN PLENUM. PROVIDE ACCESS PANELS AS REQUIRED.
- 2 ALL PIPING ABOVE ELECTRIC ROOM SHALL BE CONCRETE ENCASED.
- 3 RUN CONDENSATE PIPING TO NEAREST OPEN END DRAIN PROVIDED BY PLUMBING CONTRACTOR.

PERMIT ISSUE - 09/27/07

NO.	REVISION	DATE
SCALE: 3/32"=1' 0"	DRAWN BY: MJR	
DATE: 09/27/07	CHECKED BY: JCL	

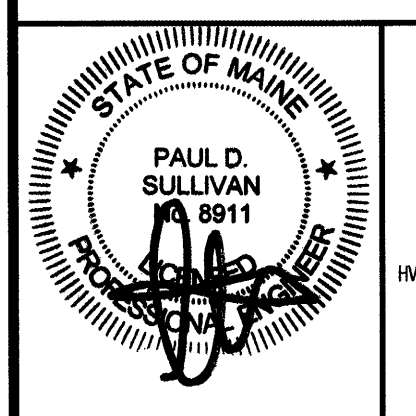

**RWS**  
 R. W. Sullivan Engineering  
 HVAC, Electrical, Plumbing, Fire Protection, Code  
 The Scaffold Center  
 829 Main Street, Suite 203  
 Boston, Massachusetts 02129-1107  
 Phone: (617) 523-8022  
 Fax: (617) 523-8016  
 www.rwsinc.com  
 RWS Job No. 2273.00

PROJECT  
**RESIDENCE INN BY MARRIOTT**  
 PORTLAND, ME  
 JOB# 802

TITLE  
**HVAC FIRST FLOOR PIPING PLAN**

GROUP ONE  
 21 W. THIRD STREET, BOSTON, MA 02127  
 TEL. (617)268-7000 FAX: (617)268-0209

DRAWING NO.  
**H1.07**