


GUEST ROOM EXHAUST RISERS
FANS EF-1 AND EF-2

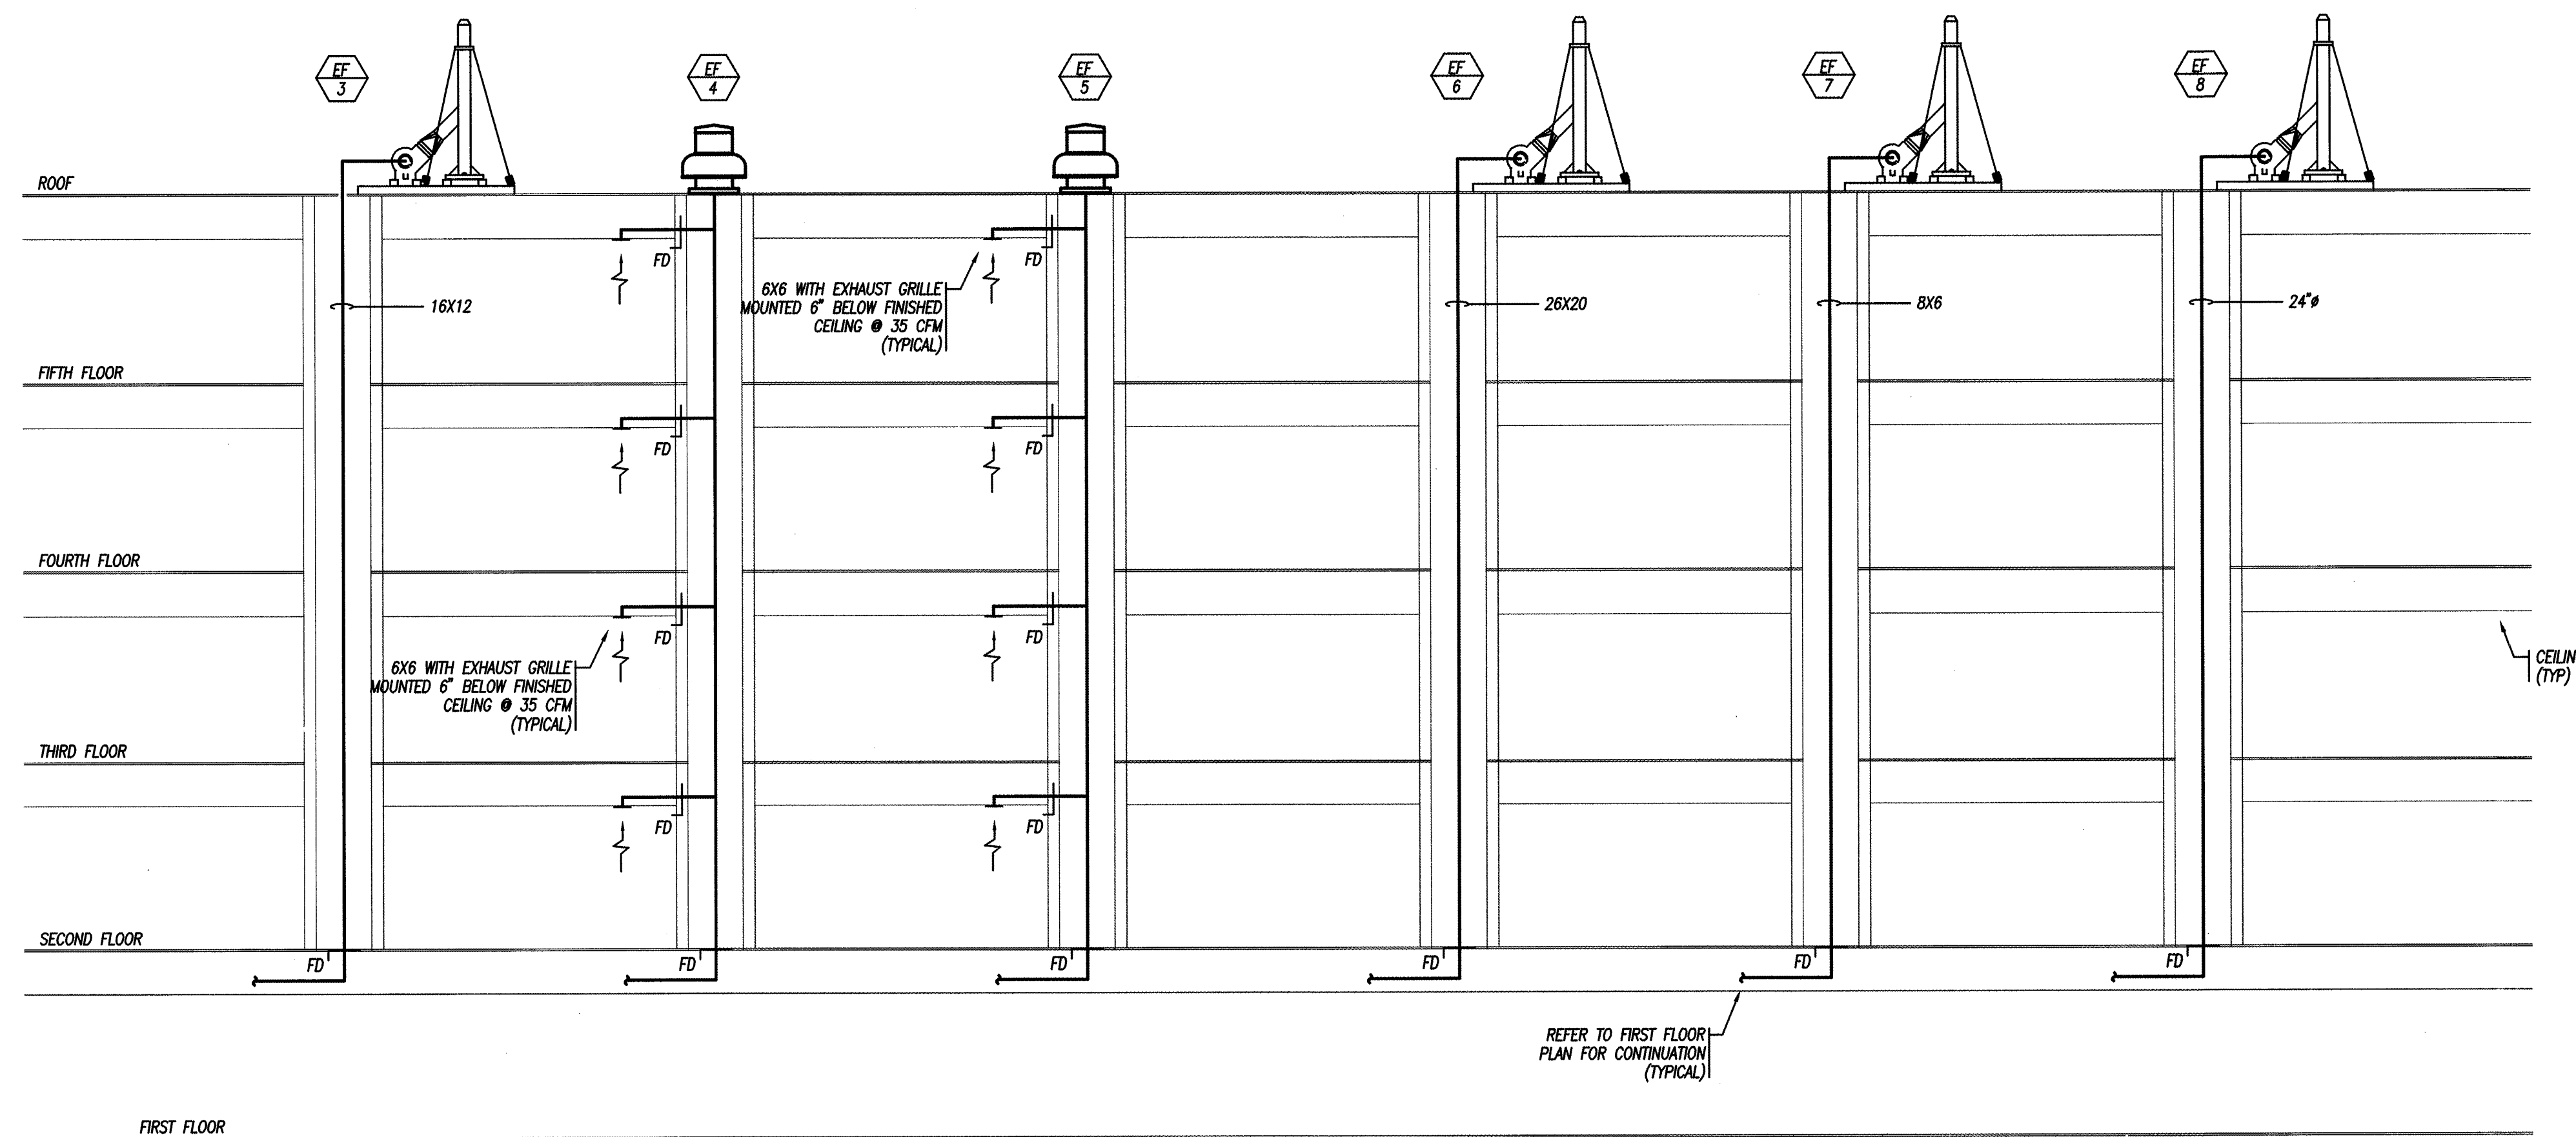

RESTROOM EXHAUST RISER
FAN EF-3

TOILET EXHAUST RISER
FAN EF-4

EXHAUST RISER
FAN EF-5


GUEST DRYER EXHAUST RISER
FAN EF-6

KITCHEN EXHAUST RISER
FAN EF-7

HOTEL DRYER EXHAUST RISER
FAN EF-8

PERMIT ISSUE - 09/27/07

NO.	REVISION	DATE
SCALE: NTS	DRAWN BY: MJR	
DATE: 09/27/07	CHECKED BY: JCL	

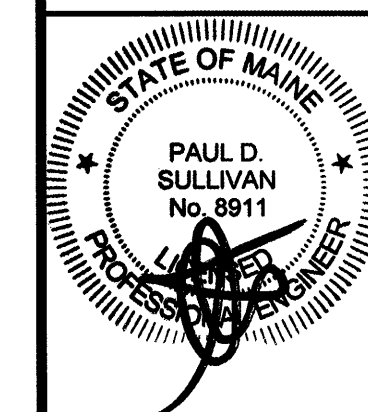

RWS
R. W. Sullivan Engineering
Hvac, Electrical, Plumbing, Fire Protection, Code
The Scaffold Center
859 Main Street, Suite 203
Boston, Massachusetts 02129-1107
Phone: (617) 523-8227
Fax: (617) 523-8216
www.rwsinc.com
RWS Job No. 2273.00

PROJECT
RESIDENCE INN BY MARRIOTT
PORTLAND, ME
JOB# 802

TITLE
HVAC EXHAUST RISER DIAGRAMS

GROUP ONE
21 W. THIRD STREET, BOSTON, MA 02127
TEL: (617) 268-7000 FAX: (617) 268-0209

DRAWING NO.
H2.02