




SECTION THROUGH MAIN STAIR
SCALE: 1/2" = 1'-0"

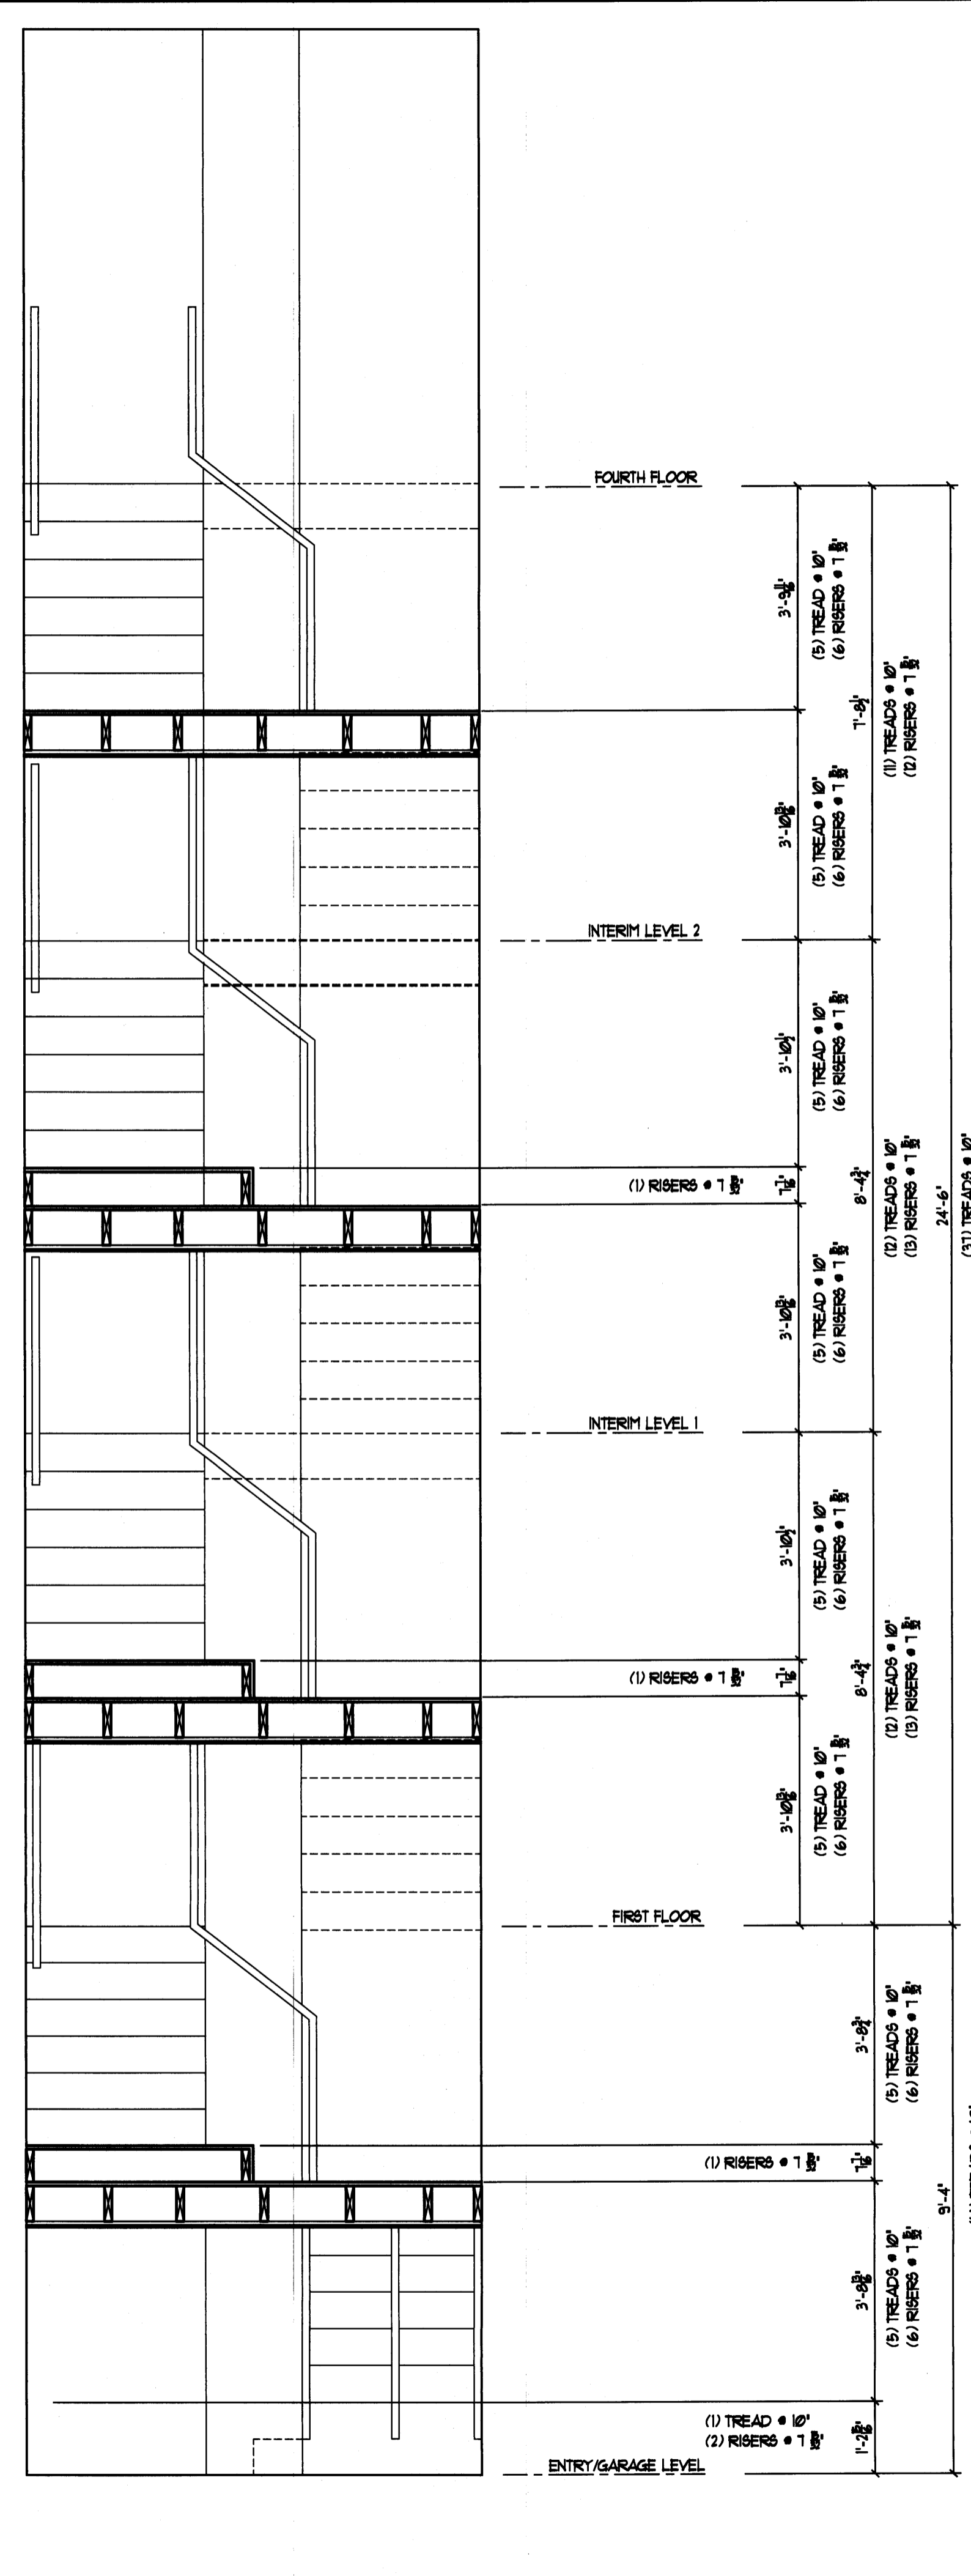

SECTION THROUGH SECONDARY STAIR
SCALE: 1/2" = 1'-0"

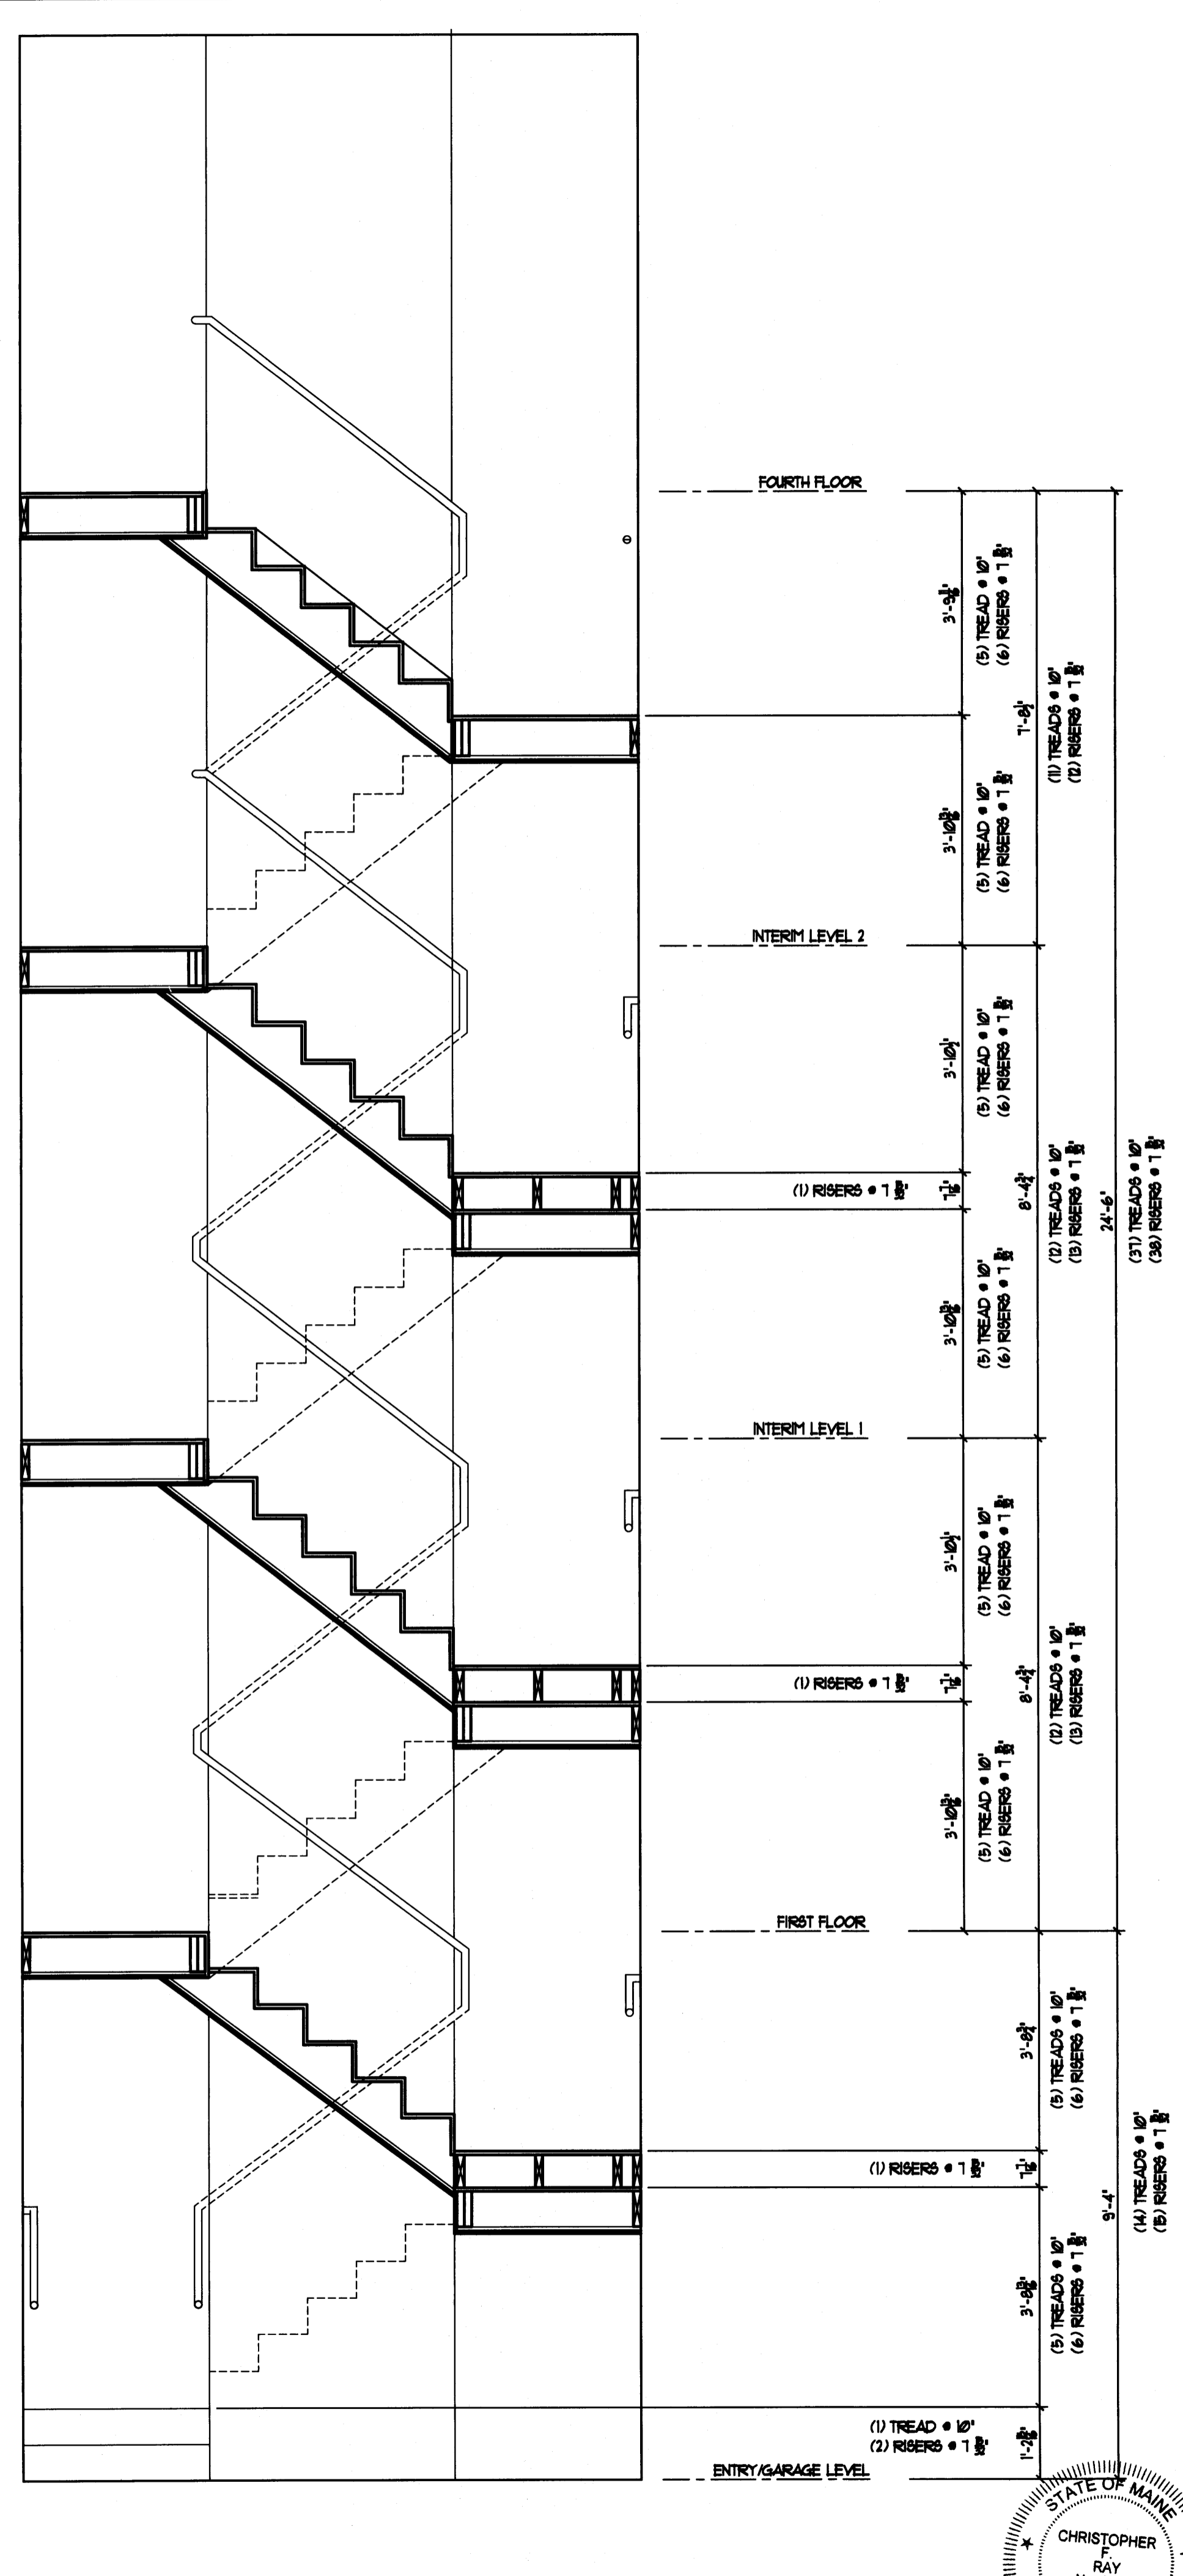

SECTION THROUGH SECONDARY STAIR
SCALE: 1/2" = 1'-0"

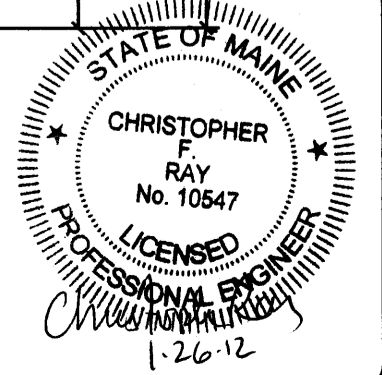

PROPERTY OF

FMC
THE AEC RESOURCE
www.fmc-aec.com - info@fmc-aec.com
141 Public St., Portland, Maine 04101
(P) 207-478-4888

New Three Unit at 52 Federal Street
Portland, Maine
Owners: Liv Chase & Brent Adler

Rev.	Date	Remark
A	09-13-11	Issued for pricing
B	10-13-11	Issued for Permitting
C	01-23-12	RE-issued for Permitting

CODE: IBC 2009
TOWN: Portland
DATE: 09-13-11
SCALE: as noted
DESIGNED: C.C.
DRAWN: J.O.
STAIRS

FILE:
SHEET: A3.02