


1/2" = 1'0"

BS Ind. Ast.
bathroom
re-configuration

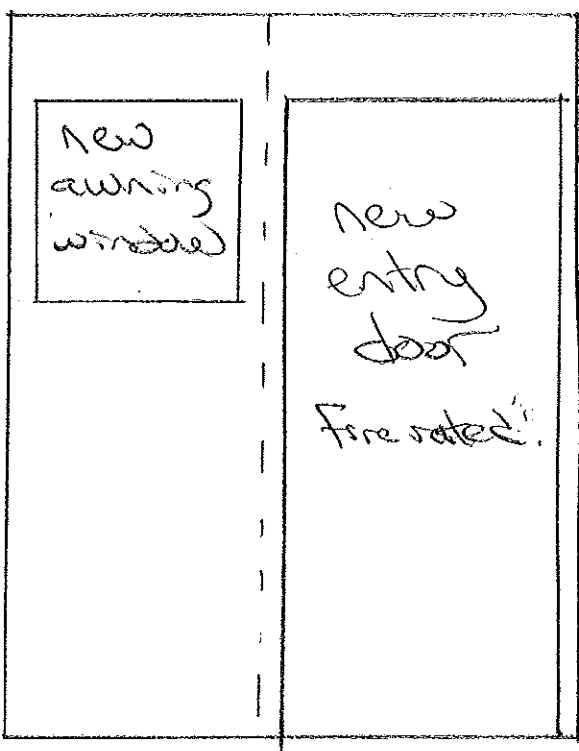

view from inside