



PRINTED: Dec 31, 2014

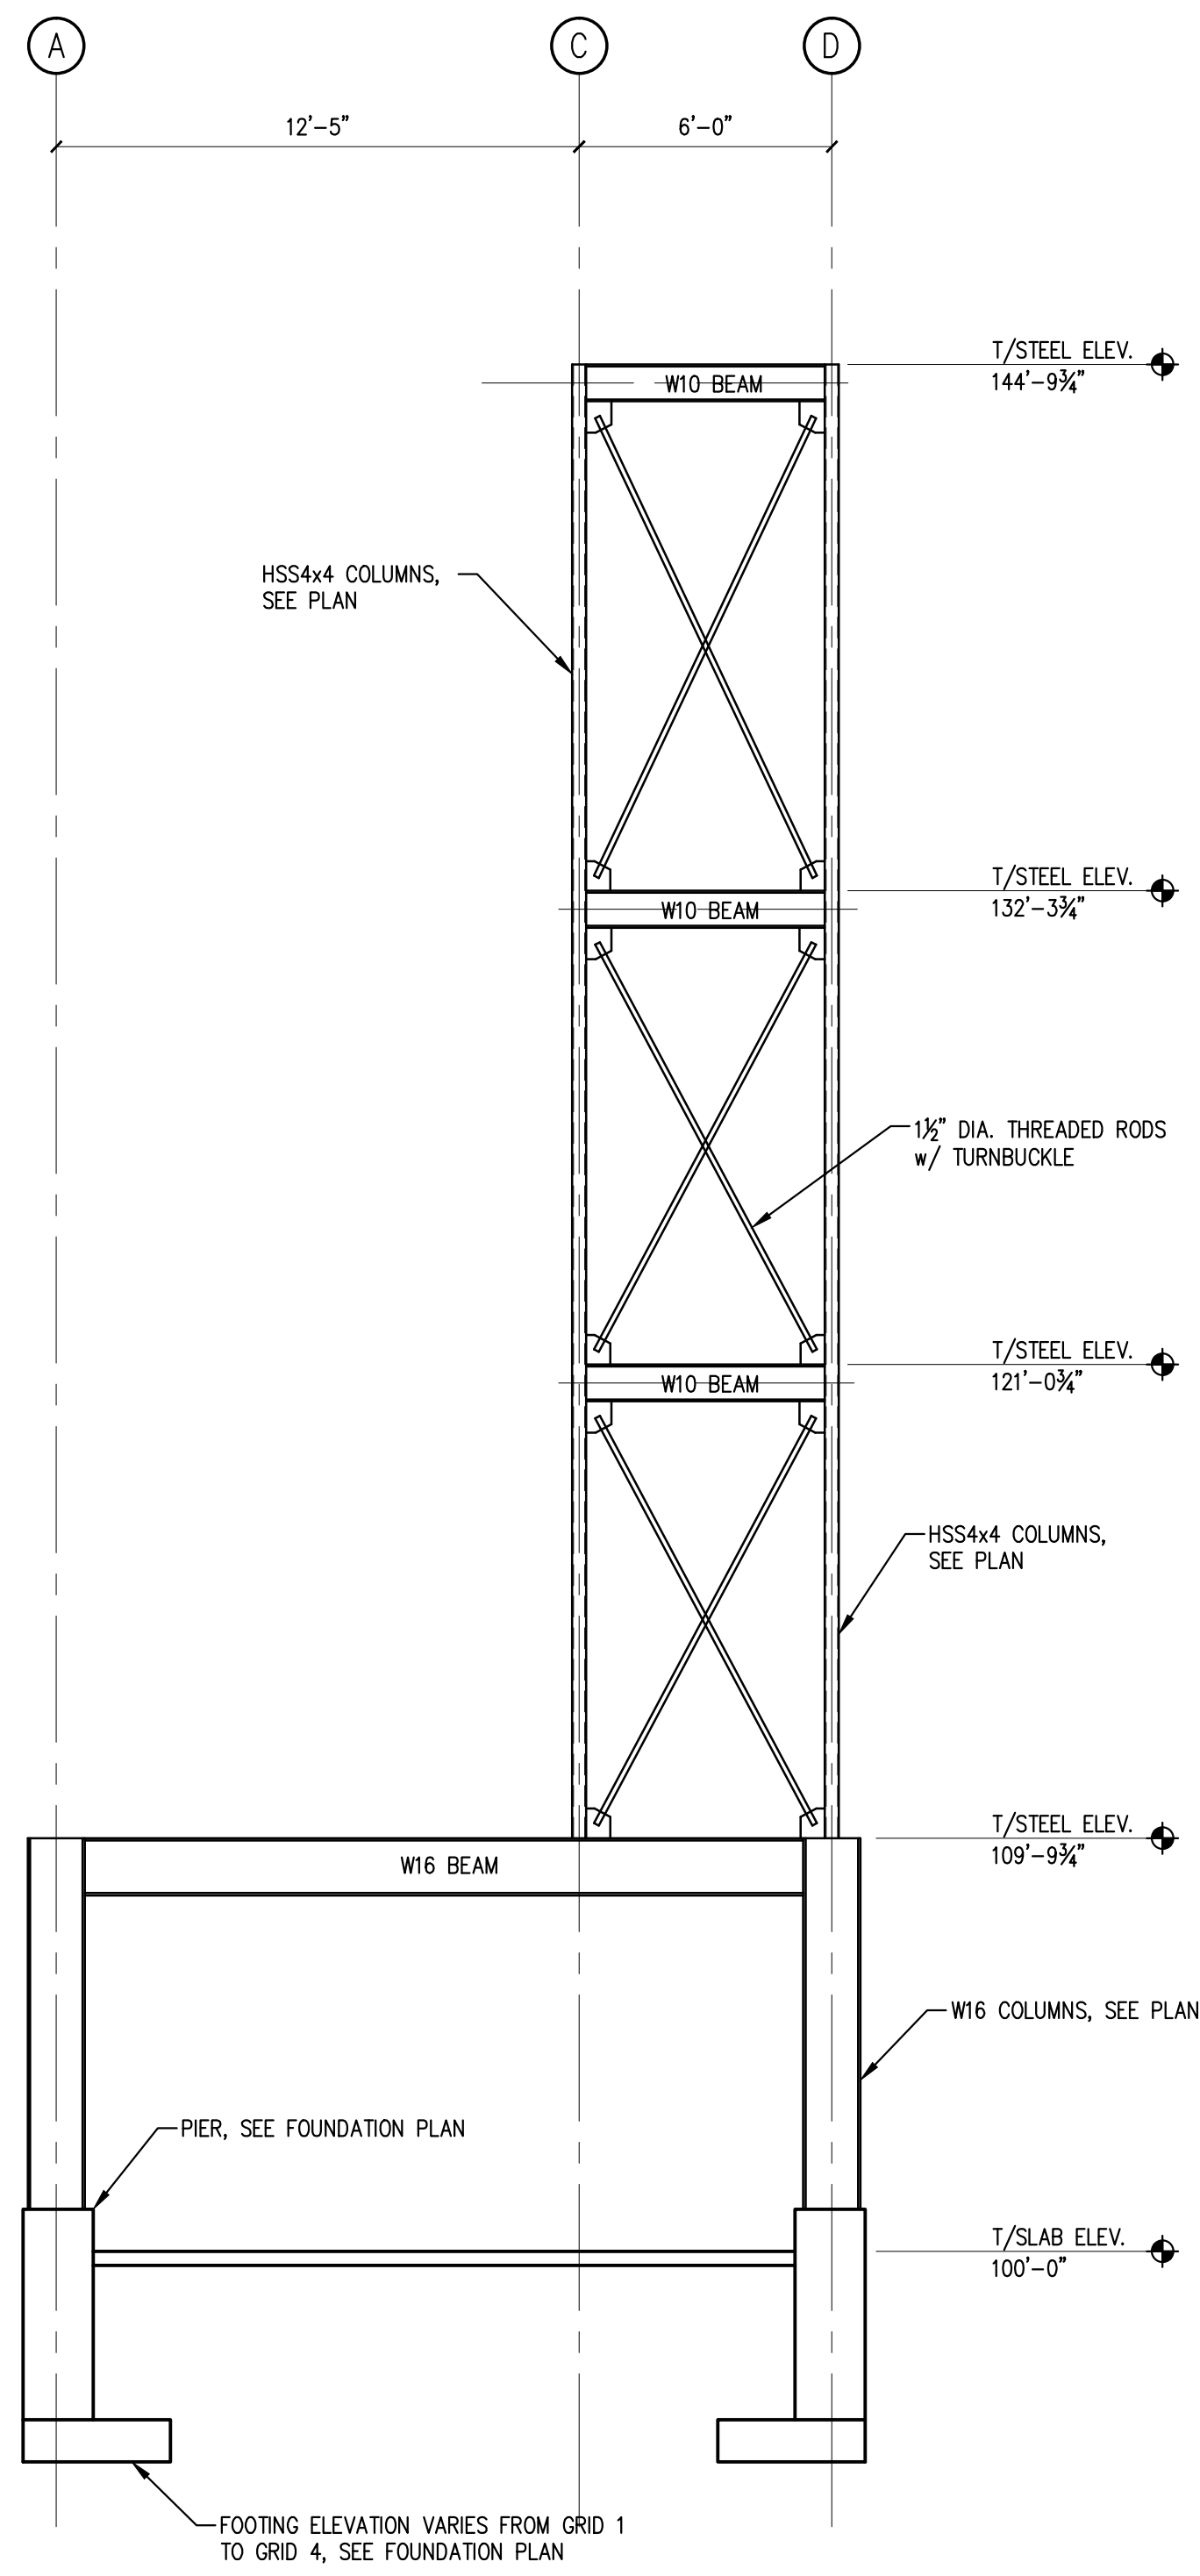

NOTES:
1. REFERENCE SLAB ELEVATION = 100'-0" AND EQUALS 52.5'


FRAMING ELEVATION - GRID 1 & GRID 4

SCALE: 1/4"=1'-0" 1

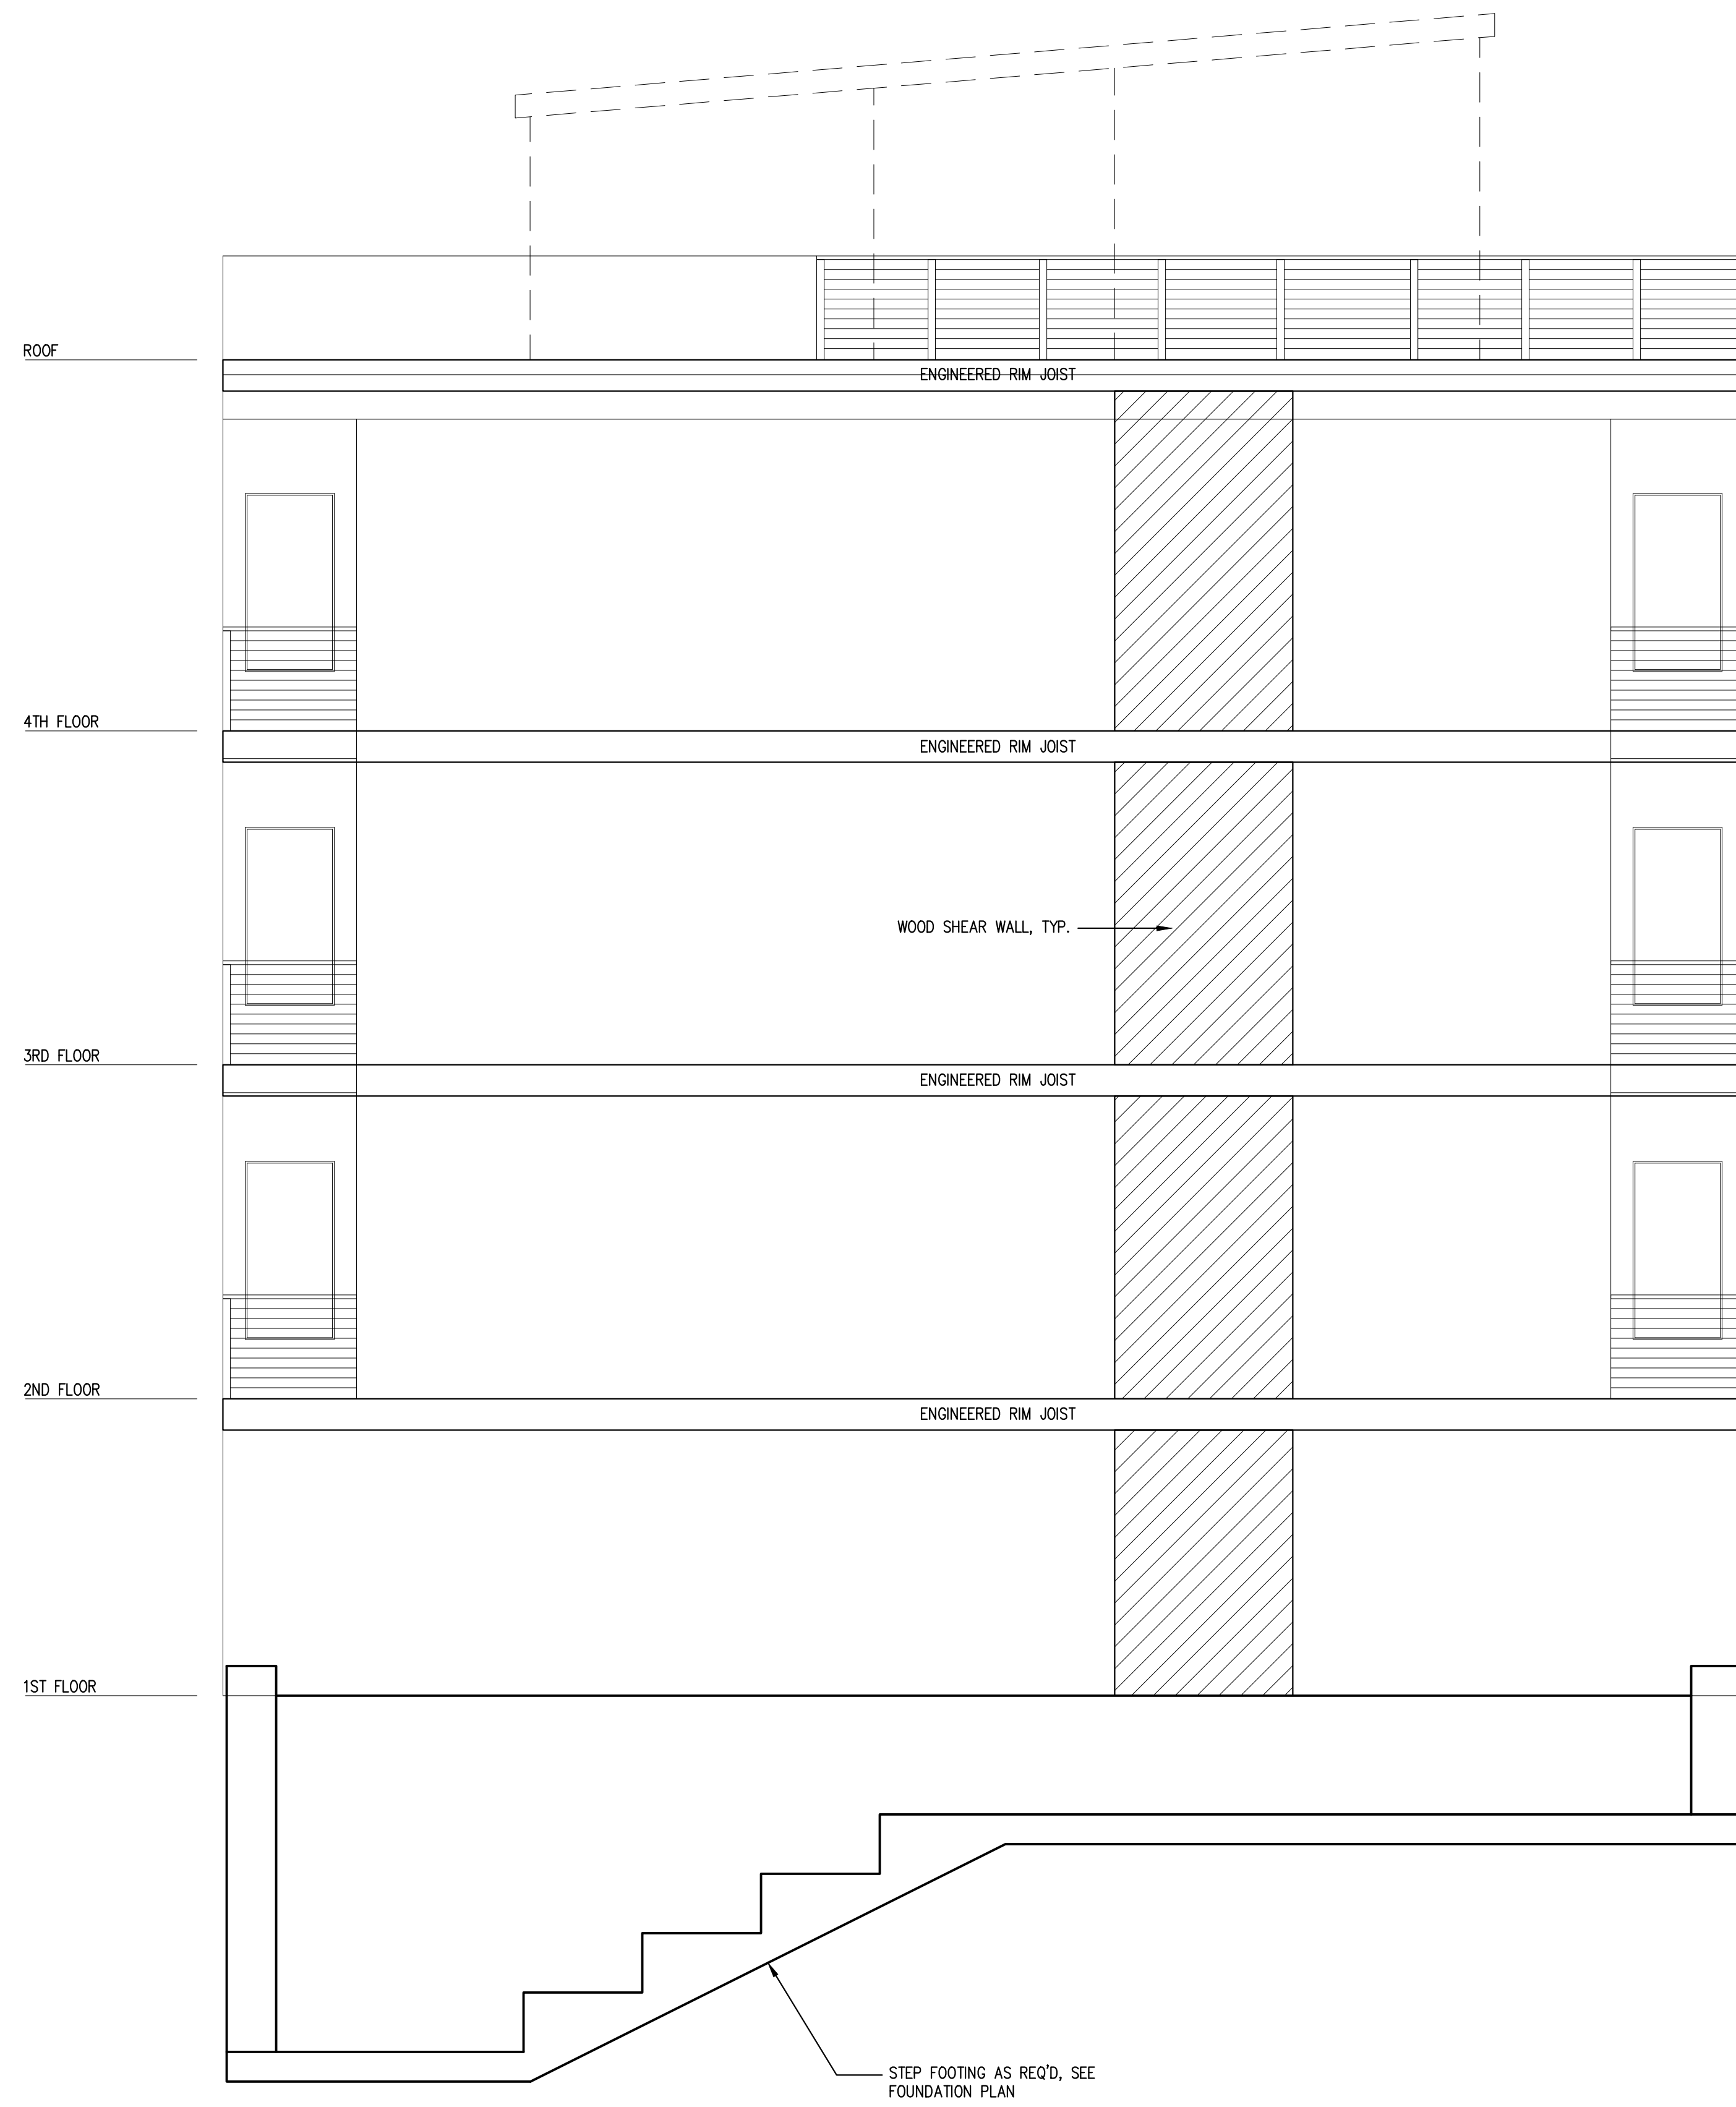

FRAMING ELEVATION - GRID A


SCALE: 1/4"=1'-0" 2

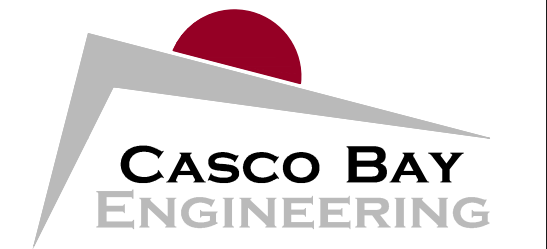

424 Fore Street
Portland, ME 04101
Phone 207.842.2800
Fax 207.842.2828
www.cascobayengineering.com

CLIENT:

SUNNY TIME SOLAR LLC
PO BOX 15372
PORTLAND, ME 04101

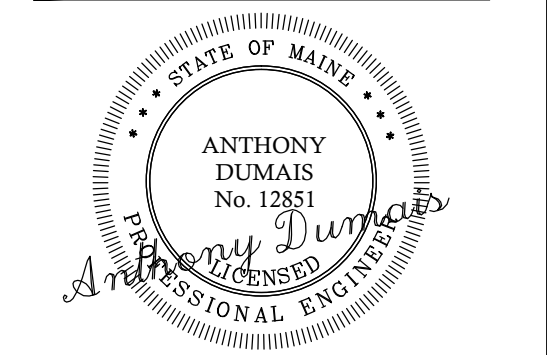

THE HAWK
48 HANCOCK STREET
PORTLAND, MAINE

PRELIMINARY
NOT FOR CONSTRUCTION

NEW BUILDING

ISSUED	DESCRIPTION	DR.		CHK.		DATE		
		BY	TD	BT	TD	TD	12-29-14	
No.	A	ISSUE FOR PERMIT - NOT FOR CONSTRUCTION						

SHEET TITLE:

FRAMING
ELEVATIONS

DESIGNED: TD
DRAWN: TD
DATE: 11-13-14
PROJECT NUMBER: 14-135

S3.1