


PRINTED: Dec 31, 2014

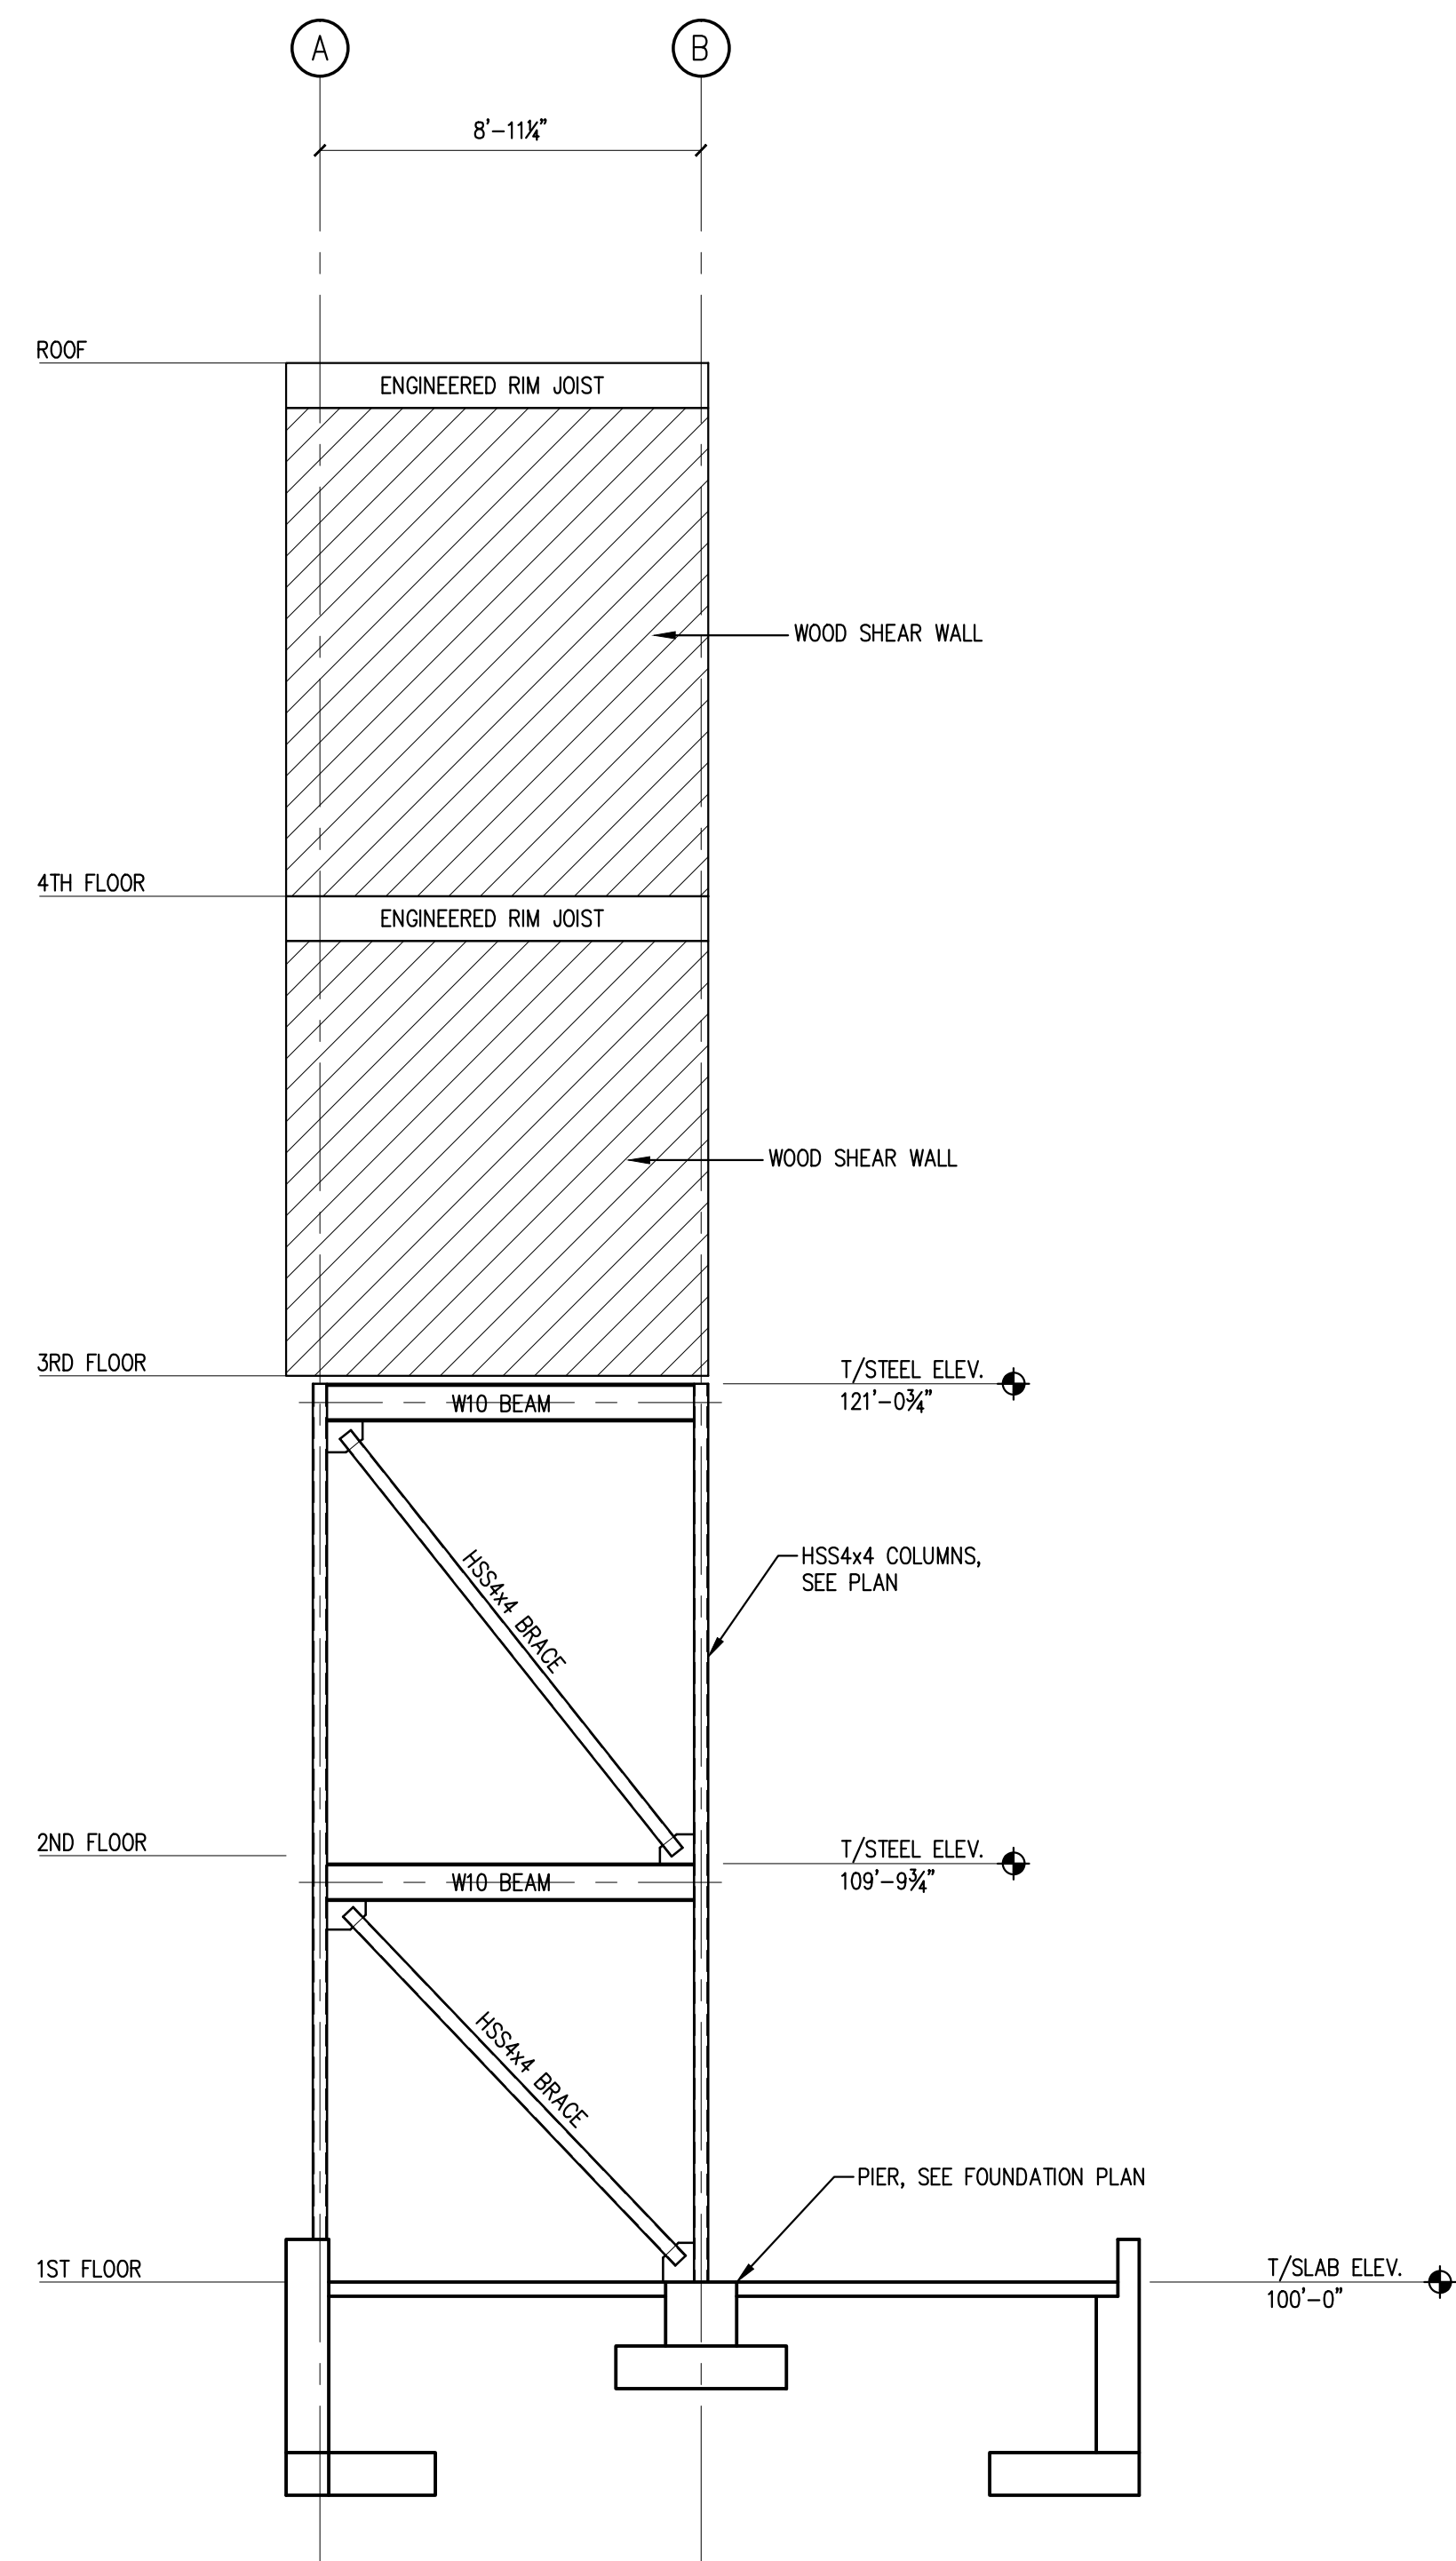


NOTES:  
1. REFERENCE SLAB ELEVATION = 100'-0" AND EQUALS 52.5'

FRAMING ELEVATION - GRID 2 & GRID 3

SCALE: 1/4"=1'-0"


1

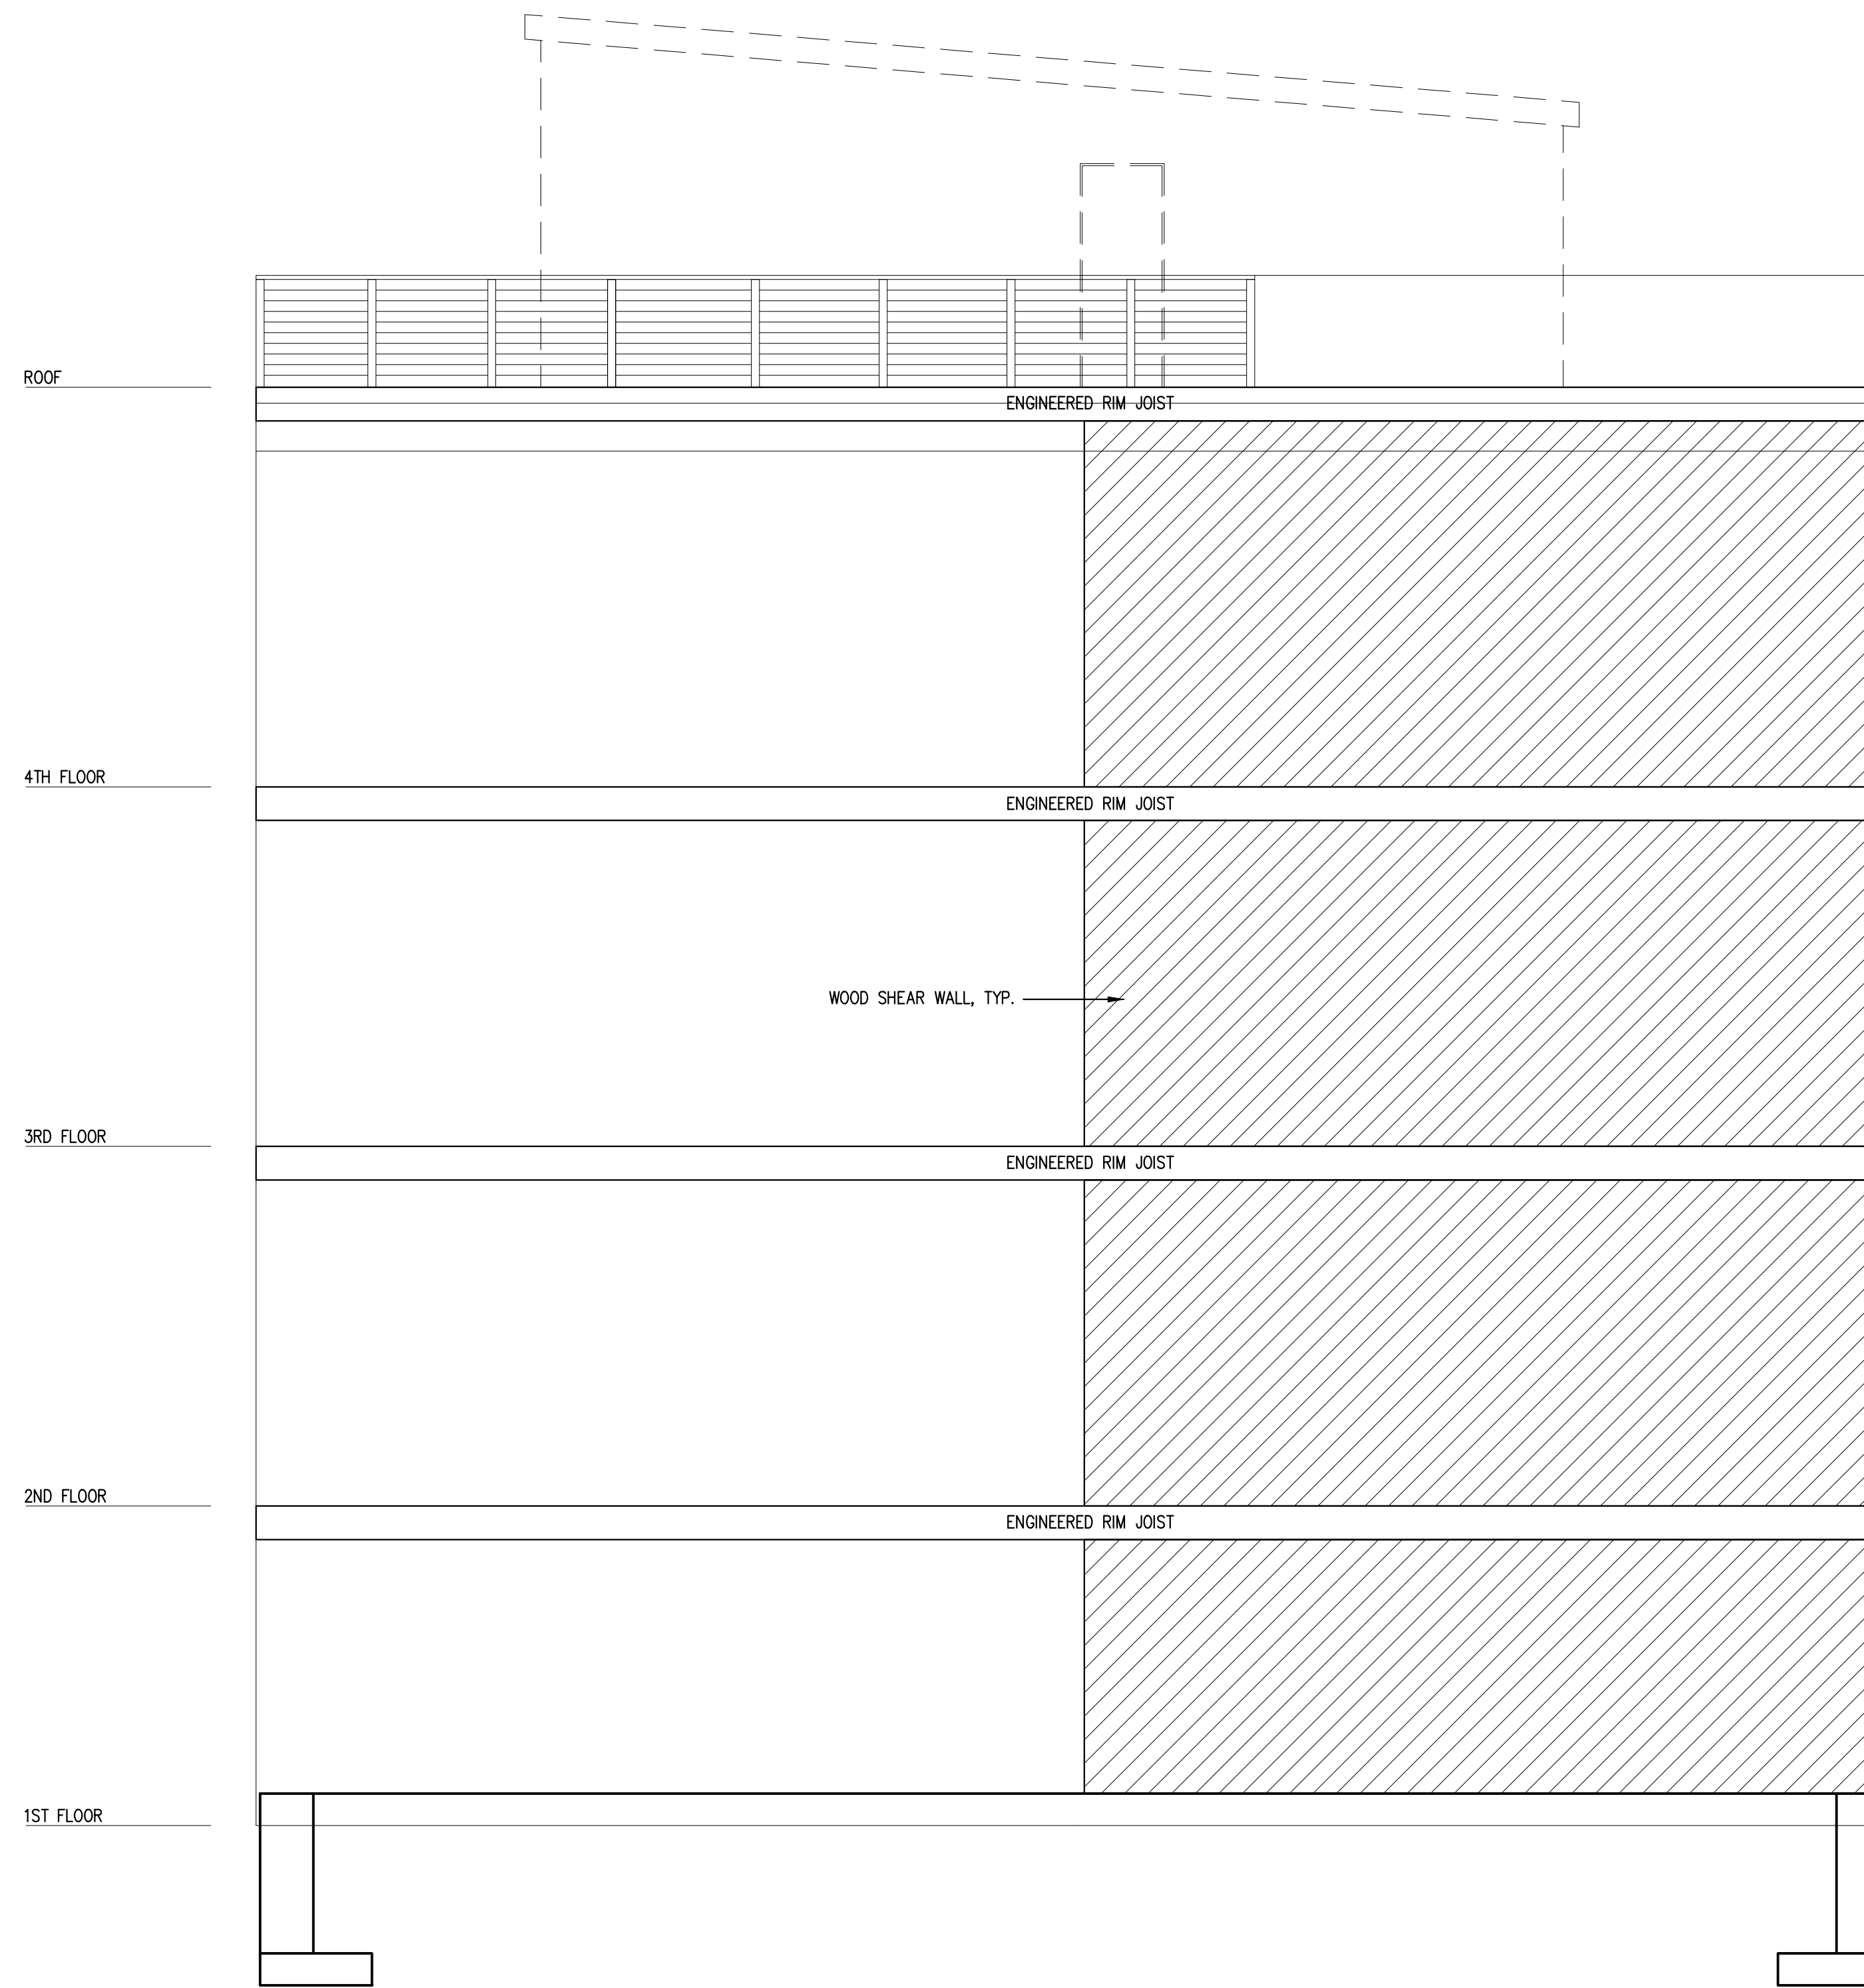

FRAMING ELEVATION - GRID D

SCALE: 1/4"=1'-0"


2

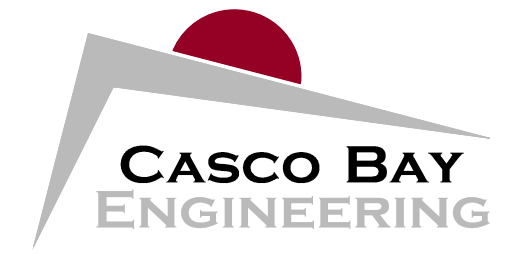

424 Fore Street  
Portland, ME 04101  
Phone 207.842.2800  
Fax 207.842.2828  
www.cascobayengineering.com

CLIENT:

SUNNY TIME SOLAR LLC  
PO BOX 15372  
PORTLAND, ME 04101

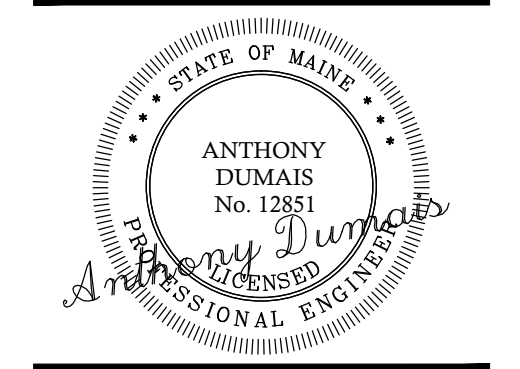

THE HAWK  
48 HANCOCK STREET  
PORTLAND, MAINE

PRELIMINARY  
NOT FOR CONSTRUCTION

NEW BUILDING

No.	DESCRIPTION	ISSUED		DR.		CHK.		DATE	
		TD	TD	TD	TD	TD	TD	TD	TD
A	ISSUE FOR PERMIT - NOT FOR CONSTRUCTION								12-29-14

SHEET TITLE:

FRAMING  
ELEVATIONS

DESIGNED: TD  
DRAWN: TD  
DATE: 11-13-14  
PROJECT NUMBER: 14-135

S3.2