


DOOR AND WINDOW SCHEDULE CONTINUED

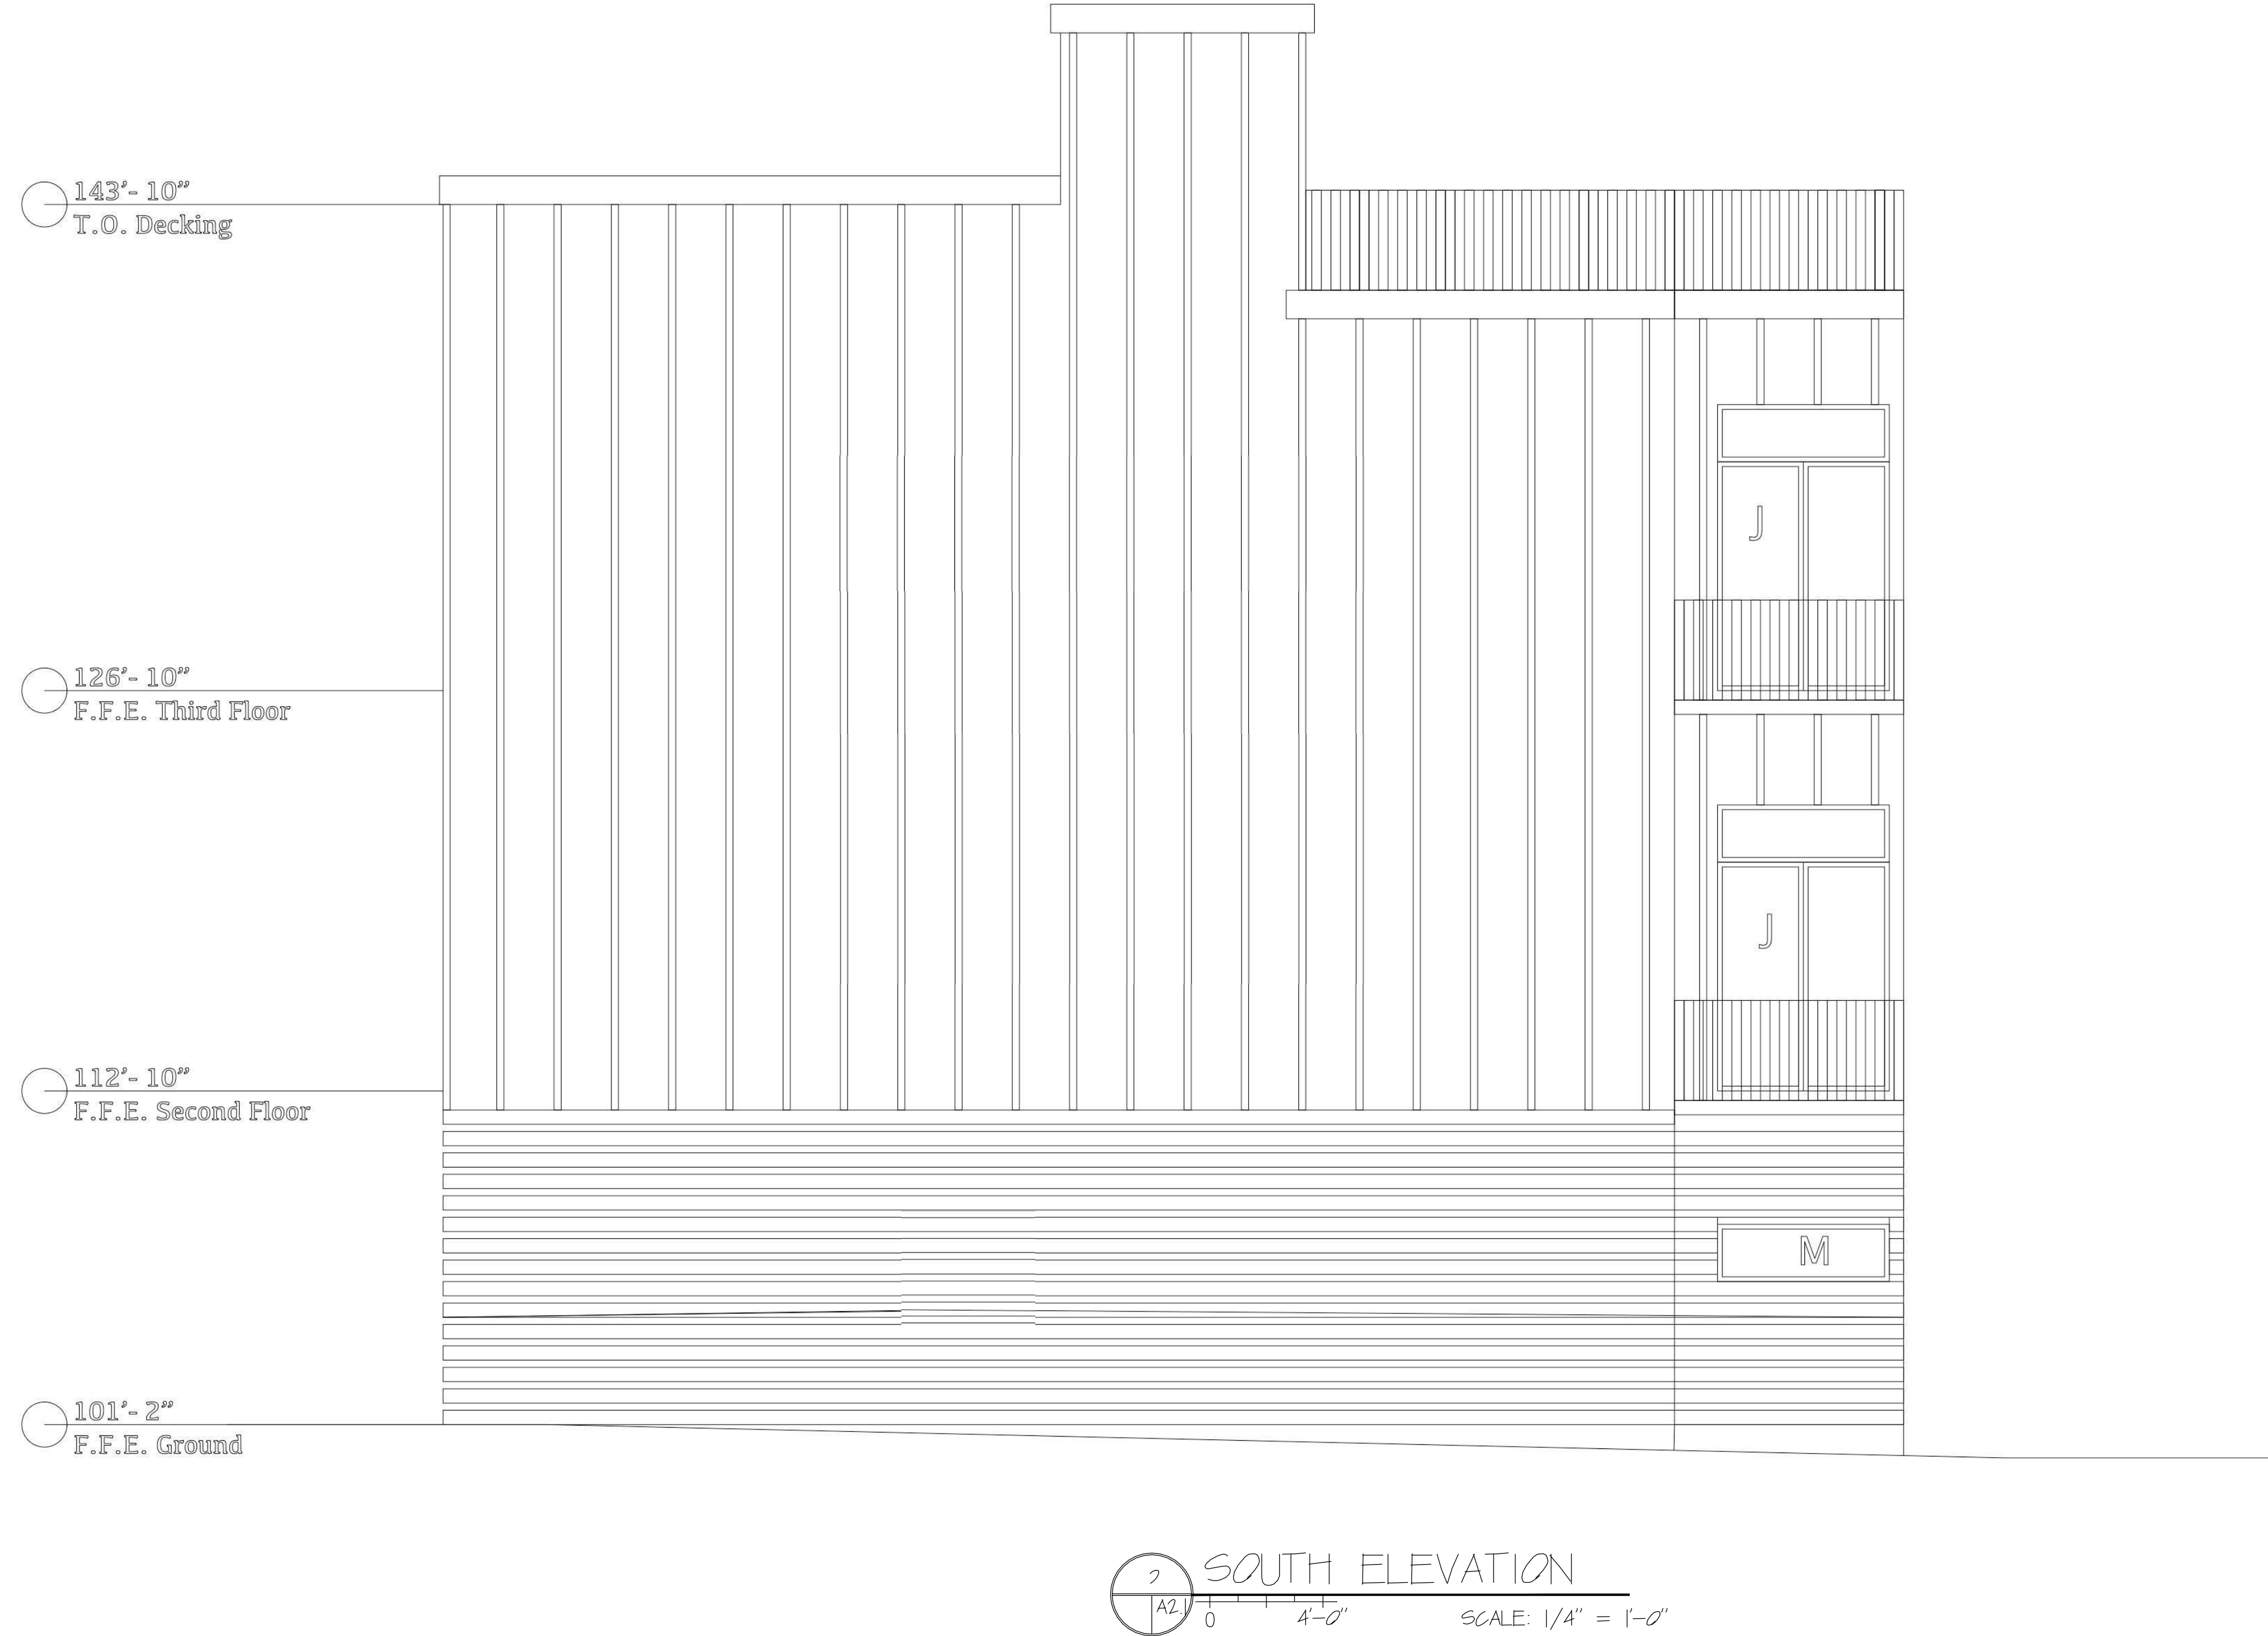

ISSUE DATE
1/1/15
SHEET SCALE
1/4" = 1'-0"

DRAWN BY
LRC
SHEET TITLE

ELEVATIONS

**PERMITTING
DOCUMENTS**

REVISIONS

1	-	1/29/16
2	-	2/9/16
3	-	2/15/16
4	-	2/17/16
5	-	

PROJECT NO.
14035
PROJECT NAME
**48 HANCOCK STREET
PORTLAND, MAINE**

Sunny Time Solar
PO Box 15372
Portland, ME
04112
207.522.4345
lvc Chase@yahoo.com

A

2.1