


See sheet A4.1 for details

BUILDING SECTION B
 SCALE: 1/4" = 1'-0"

- IX Wall Type IX (1-Hour Rated, R-38.1)
 Metal Siding
 1/2" Plywood Sheathing
 5/8" CWB
 2X6 Wood Framing
 5.5" high density spray foam (R-35.75)
 5/8" CWB
- C Wall Type IC (1-Hour Rated)
 5/8" CWB
 2X4 Wood Framing
 5/8" CWB
- L Typical Landing
 3/4" Plywood Sub-Floor
 Wood Framing
 1/4" Wood Furring
 5/8" CWB
- F 1 Hour Rated Floor Assembly
 UL-574
- B Typical Floor Assembly R-12
 3" Rigid Insulation
 Slab Underlayment Air Barrier
 4" Concrete Slab with Wire Mesh
- R Typical Roof Assembly R-52
 Rubber Roof Membrane
 Pitched Rigid Insulation
 3/4" Roof Sheathing
 2X12 Roof Joist
 8" High Density Spray Foam (R-52)
 IX Wood Furring
 5/8" CWB

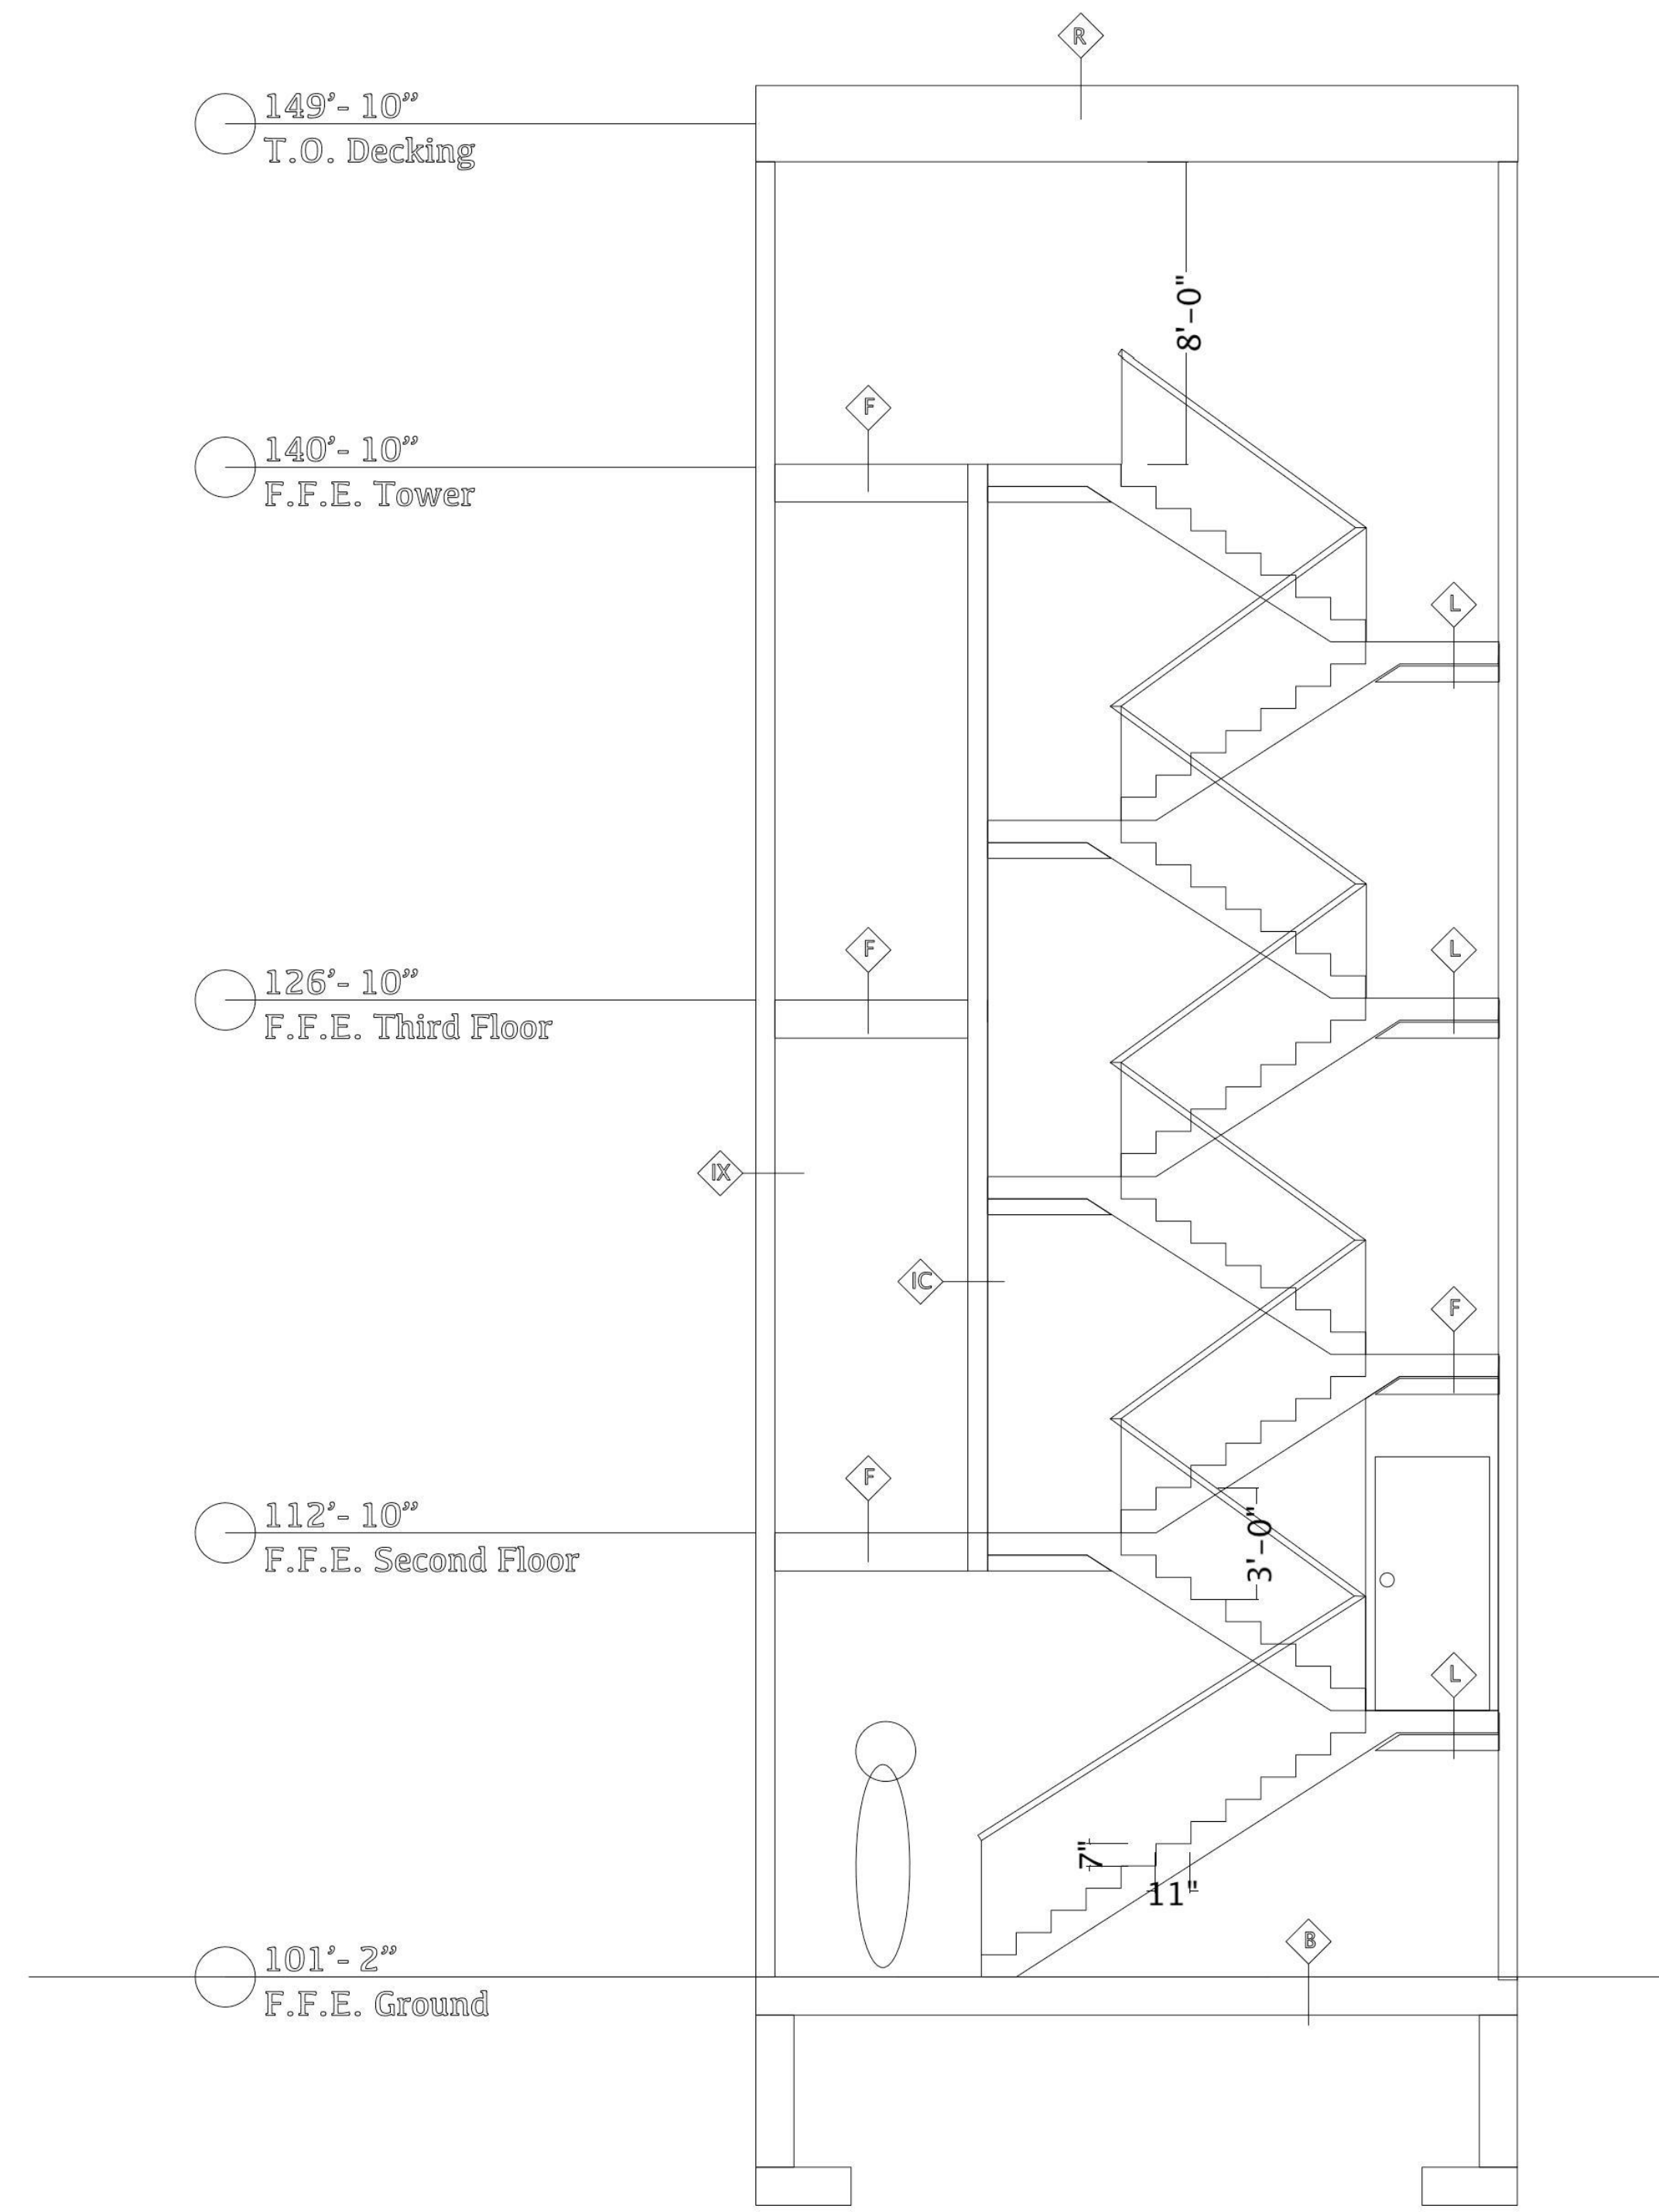

BUILDING SECTION A
 SCALE: 1/4" = 1'-0"

REVISIONS	DATE
1	1/29/16
2	2/9/16
3	2/15/16
4	
5	

**PERMITTING
 DOCUMENTS**

ISSUE DATE
1/29/16
 SHEET SCALE
1/4" = 1'-0"

DRAWN BY
LRC
 SHEET TITLE
SECTION