


See sheet A4.1 for details

BUILDING SECTION B
SCALE: 1/4" = 1'-0"

- IX Wall Type IX
Metal Siding
1/2" Plywood Sheathing
5/8" GWB
2X6 Wood Framing
5.5" high density spray foam (R-35.75)
5/8" GWB
- IC Wall Type IC (1-Hour Rated)
5/8" GWB
2X4 Wood Framing
5/8" GWB
- L Typical Landing
3/4" Plywood Sub-Floor
Wood Framing
1/4" Wood Furring
5/8" GWB
- F 1 Hour Rated Floor Assembly
UL-574
- B Typical Floor Assembly R-12
3" Rigid Insulation
Slab Underlayment Air Barrier
4" Concrete Slab with Wire Mesh
- R Typical Roof Assembly R-52
Rubber Roof Membrane
Pitched Rigid Insulation
3/4" Roof Sheathing
2X12 Roof Joist
8" High Density Spray Foam (R-52)
IX Wood Furring
5/8" GWB

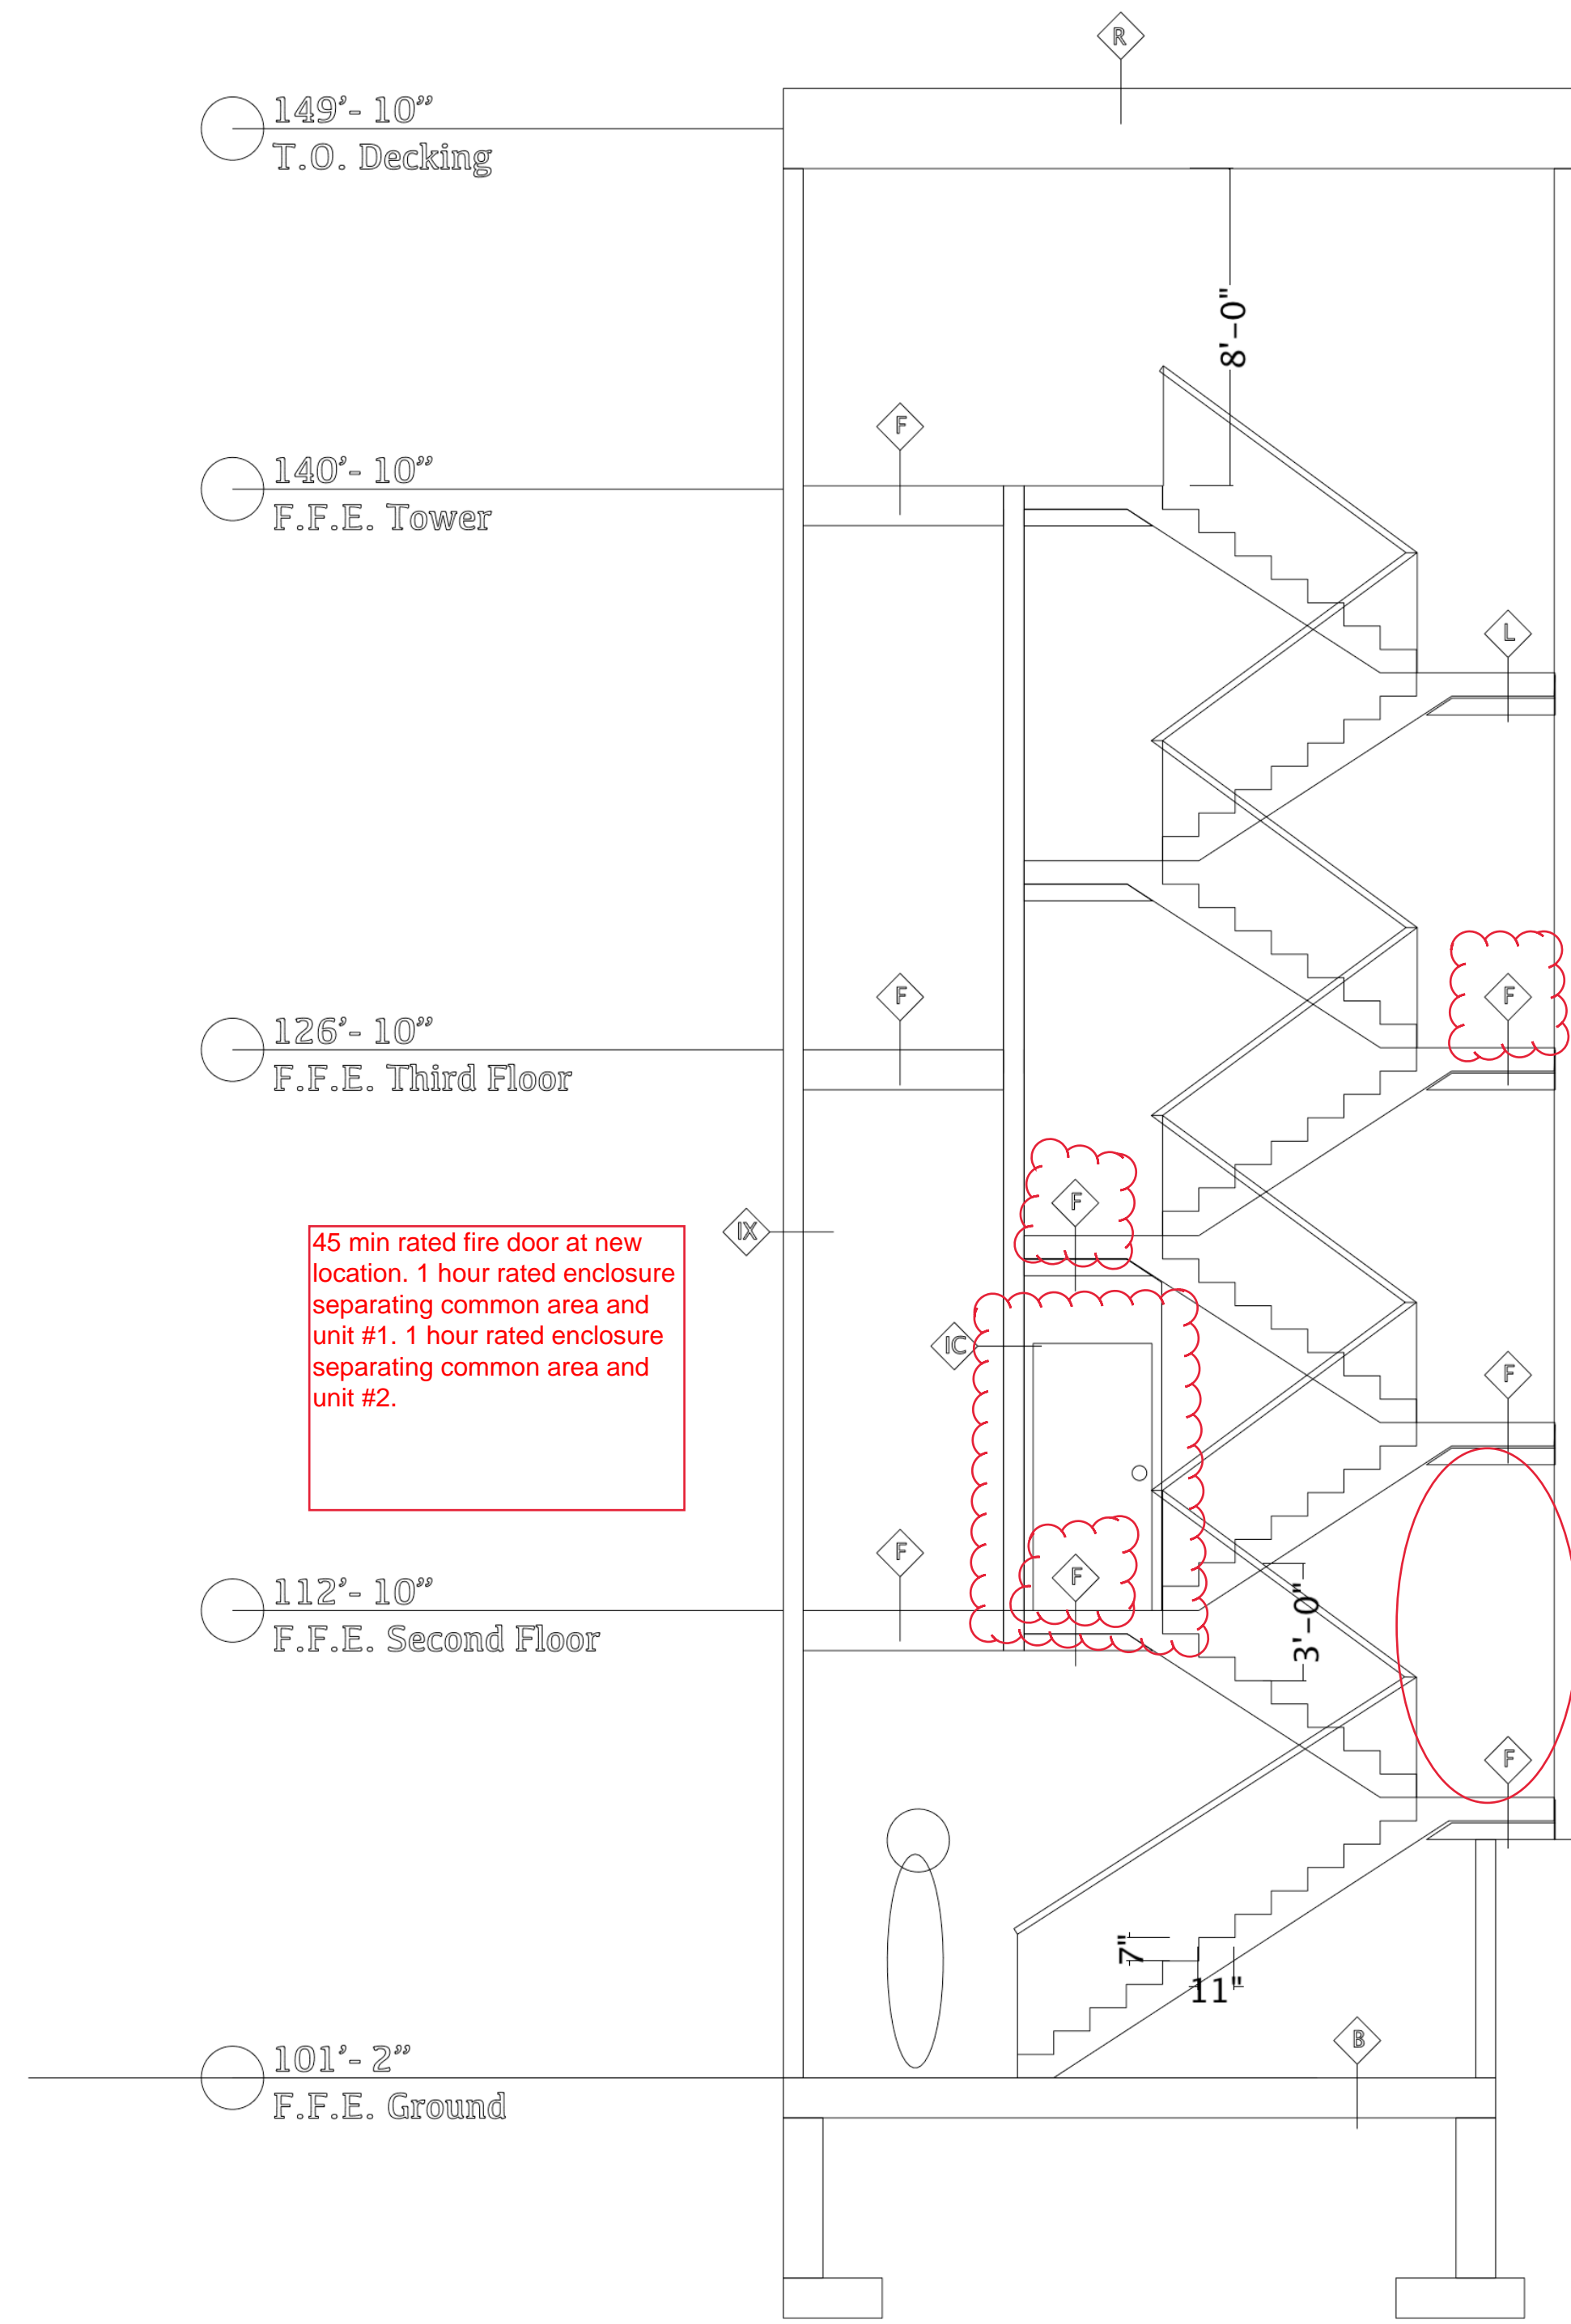

BUILDING SECTION A
SCALE: 1/4" = 1'-0"

REVISONS	1	2	3	4	5