
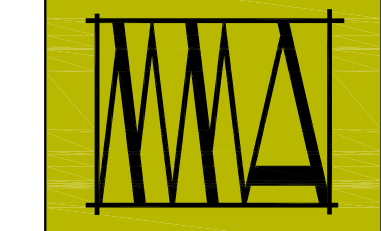


WALL LEGEND	
STUD WALL	
CMU WALL	
BRICK WALL	
FIRE RATED WALL	
1/2 HOUR	
1 HOUR	
2 HOUR	

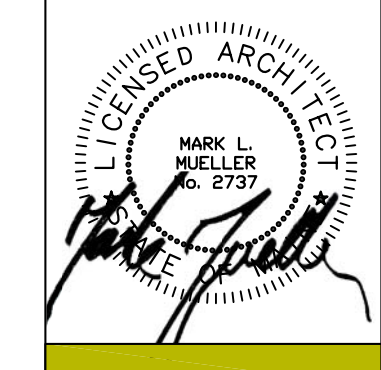

MARK MUELLER ARCHITECTS
A.I.A.
100 Commercial Street
Suite 205
Portland, Maine 04101
Phone: 207.774.9057
Email: rfm@muellerarchitects.com

© COPYRIGHT 2014
MARK MUELLER ARCHITECTS

SEAPORT LOFTS
113 NEWBURY STREET
PORTLAND, MAINE 04101

Condominiums at:

FOURTH FLOOR PLAN

REVISIONS
DATE
PROJECT
SEAPORT LOFTS
DRAWN BY
MFP
CHECK BY
MLM

A-1.4



A-1.13

4TH FLOOR PLAN
SCALE: 1/8"=1'-0"

A-1.12

FOUNDATION PERMIT SET: JUNE 12, 2014

