

**M A R K  
M U E L L E R  
A R C H I T E C T S**  
A.I.A.  
100 Commercial Street  
Suite 205  
Portland, Maine 04101  
Phone: 207.774.9057  
Email:  
rfi@muellerarchitects.com

© COPYRIGHT 2014  
MARK MUELLER ARCHITECTS


**SEAPORT LOFTS**  
113 NEWBURY STREET  
PORTLAND, MAINE 04101

Condominiums at:

**BUILDING SECTIONS**

REVISIONS
DATE
6.12.2014
PROJECT
SEAPORT LOFTS
DRAWN BY
MRP
CHECK BY
MLM

**A-3.2**

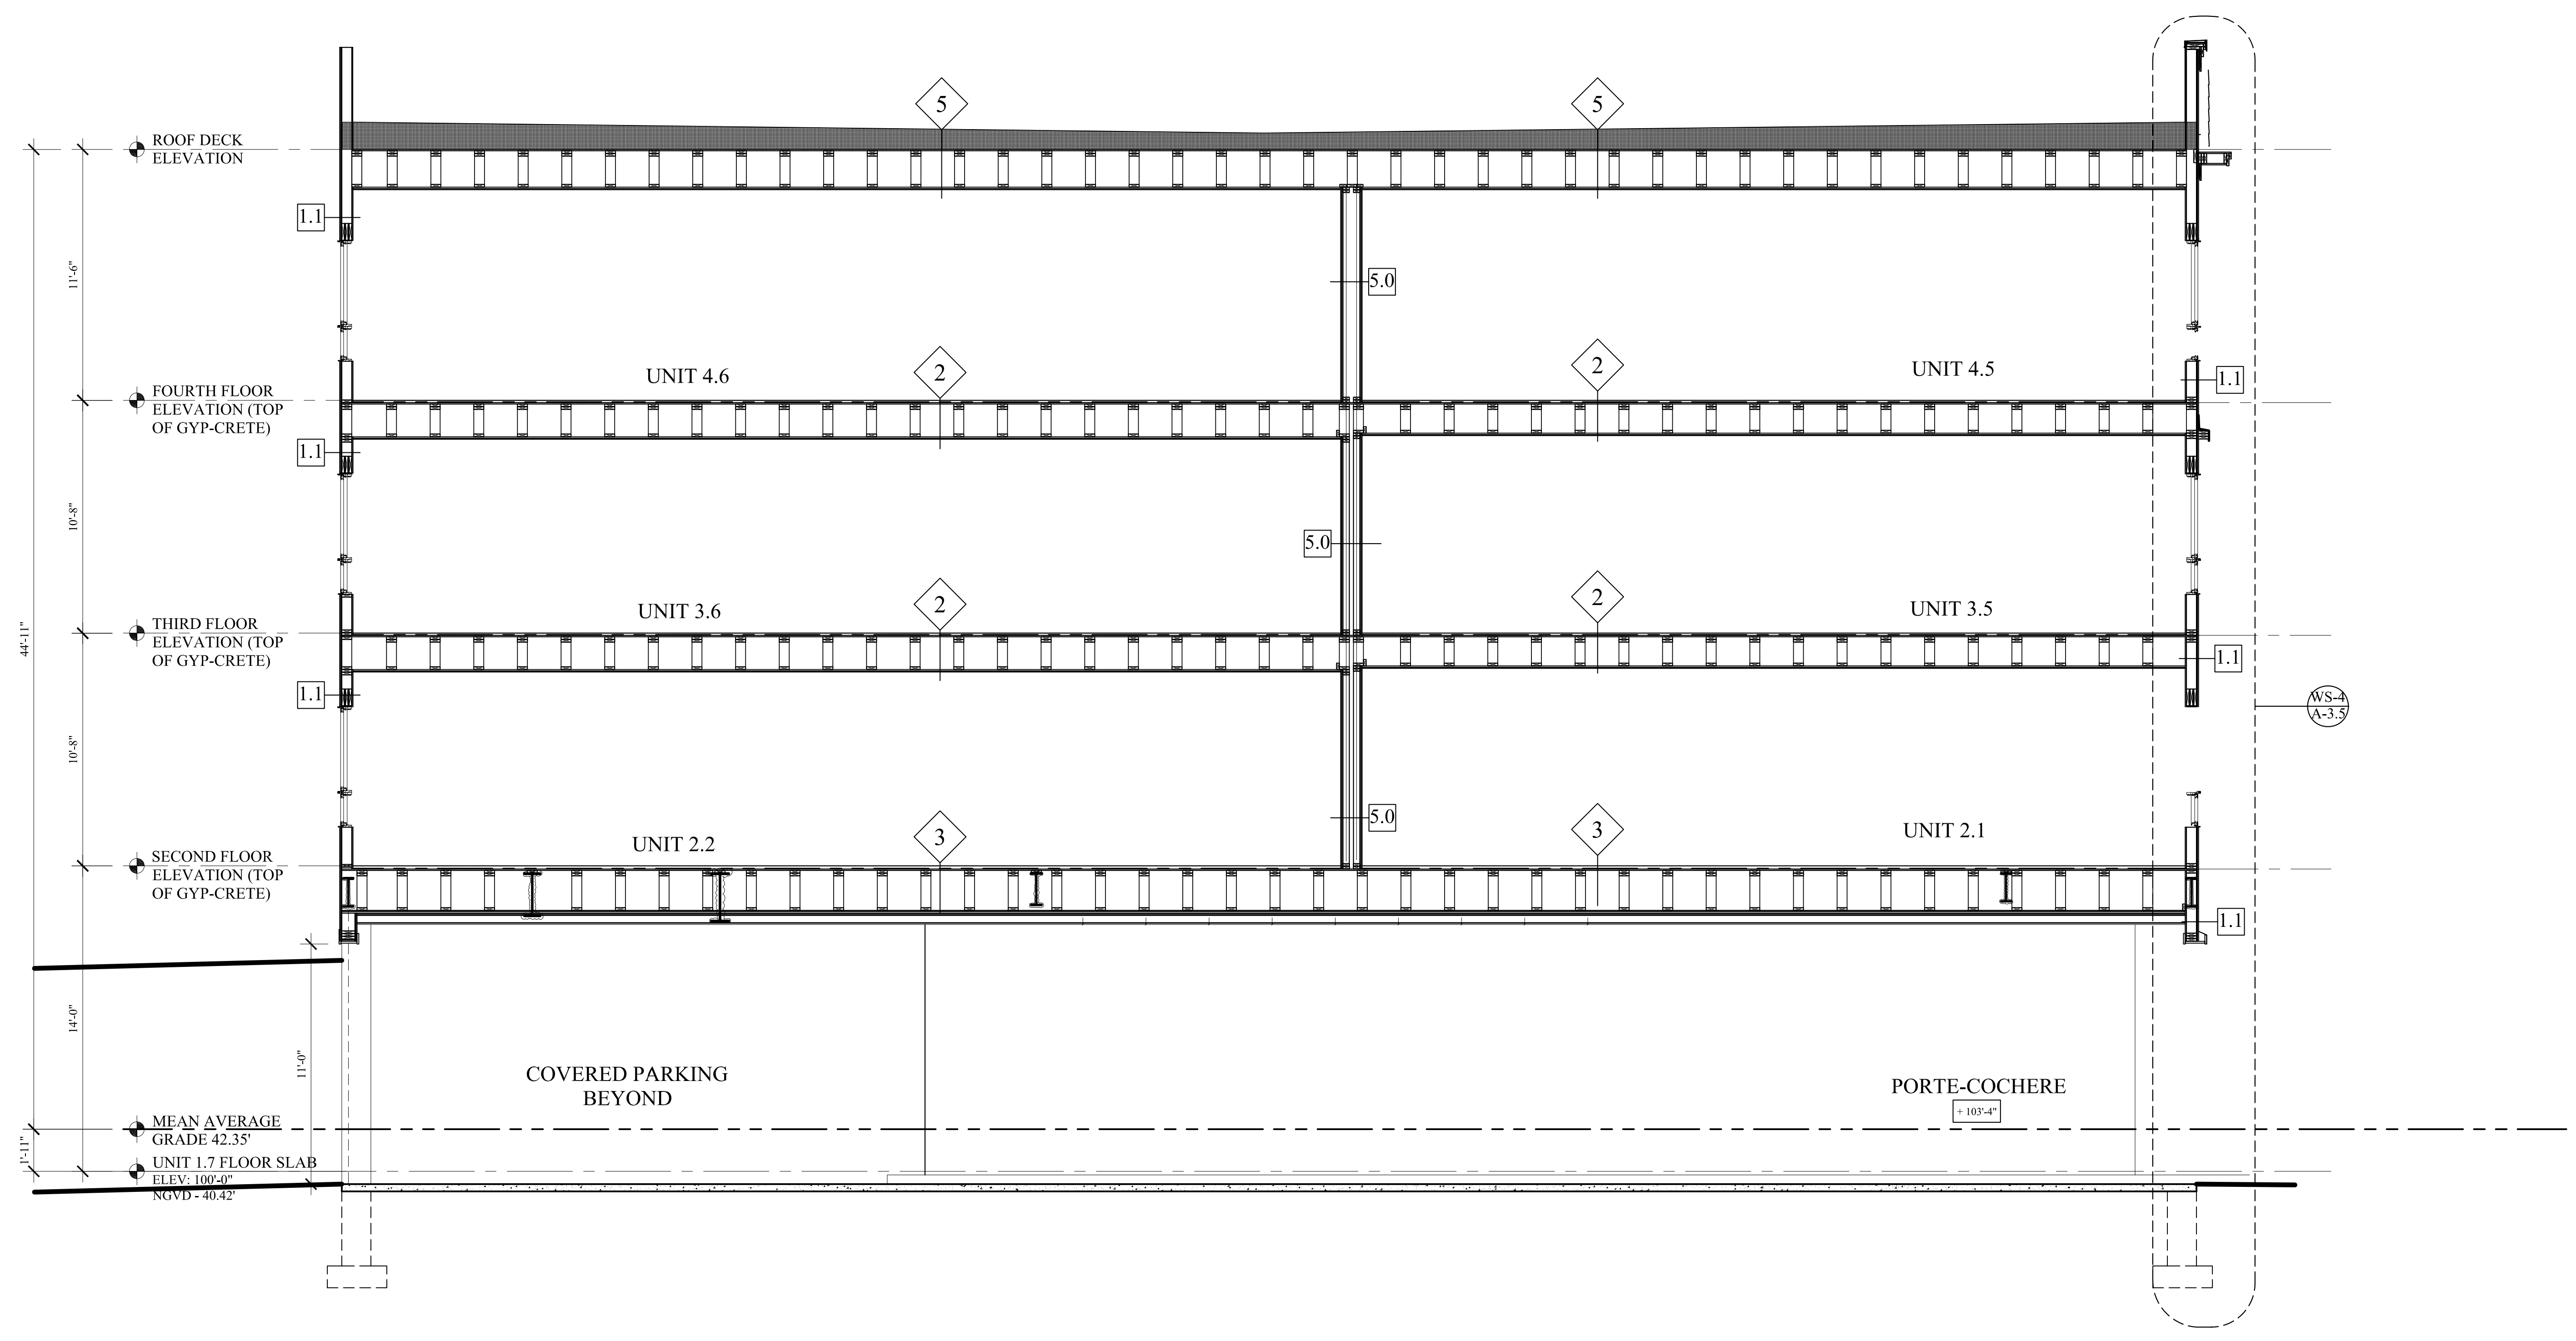

**B-B BUILDING SECTION**  
SCALE: 1/4"=1'-0"

**FOUNDATION PERMIT SET: JUNE 12, 2014**