

MARK MUELLER ARCHITECTS
A.I.A.
100 Commercial Street
Suite 205
Portland, Maine 04101
Phone: 207.774.9057
Email: rfi@muellerarchitects.com

© COPYRIGHT 2014
MARK MUELLER ARCHITECTS


SEAPORT LOFTS
113 NEWBURY STREET
PORTLAND, MAINE 04101

Condominiums at:

BUILDING SECTIONS

REVISIONS	DATE
	6.12.2014
PROJECT	SEAPORT LOFTS
DRAWN BY	MRP
CHECK BY	MLM

A-3.3

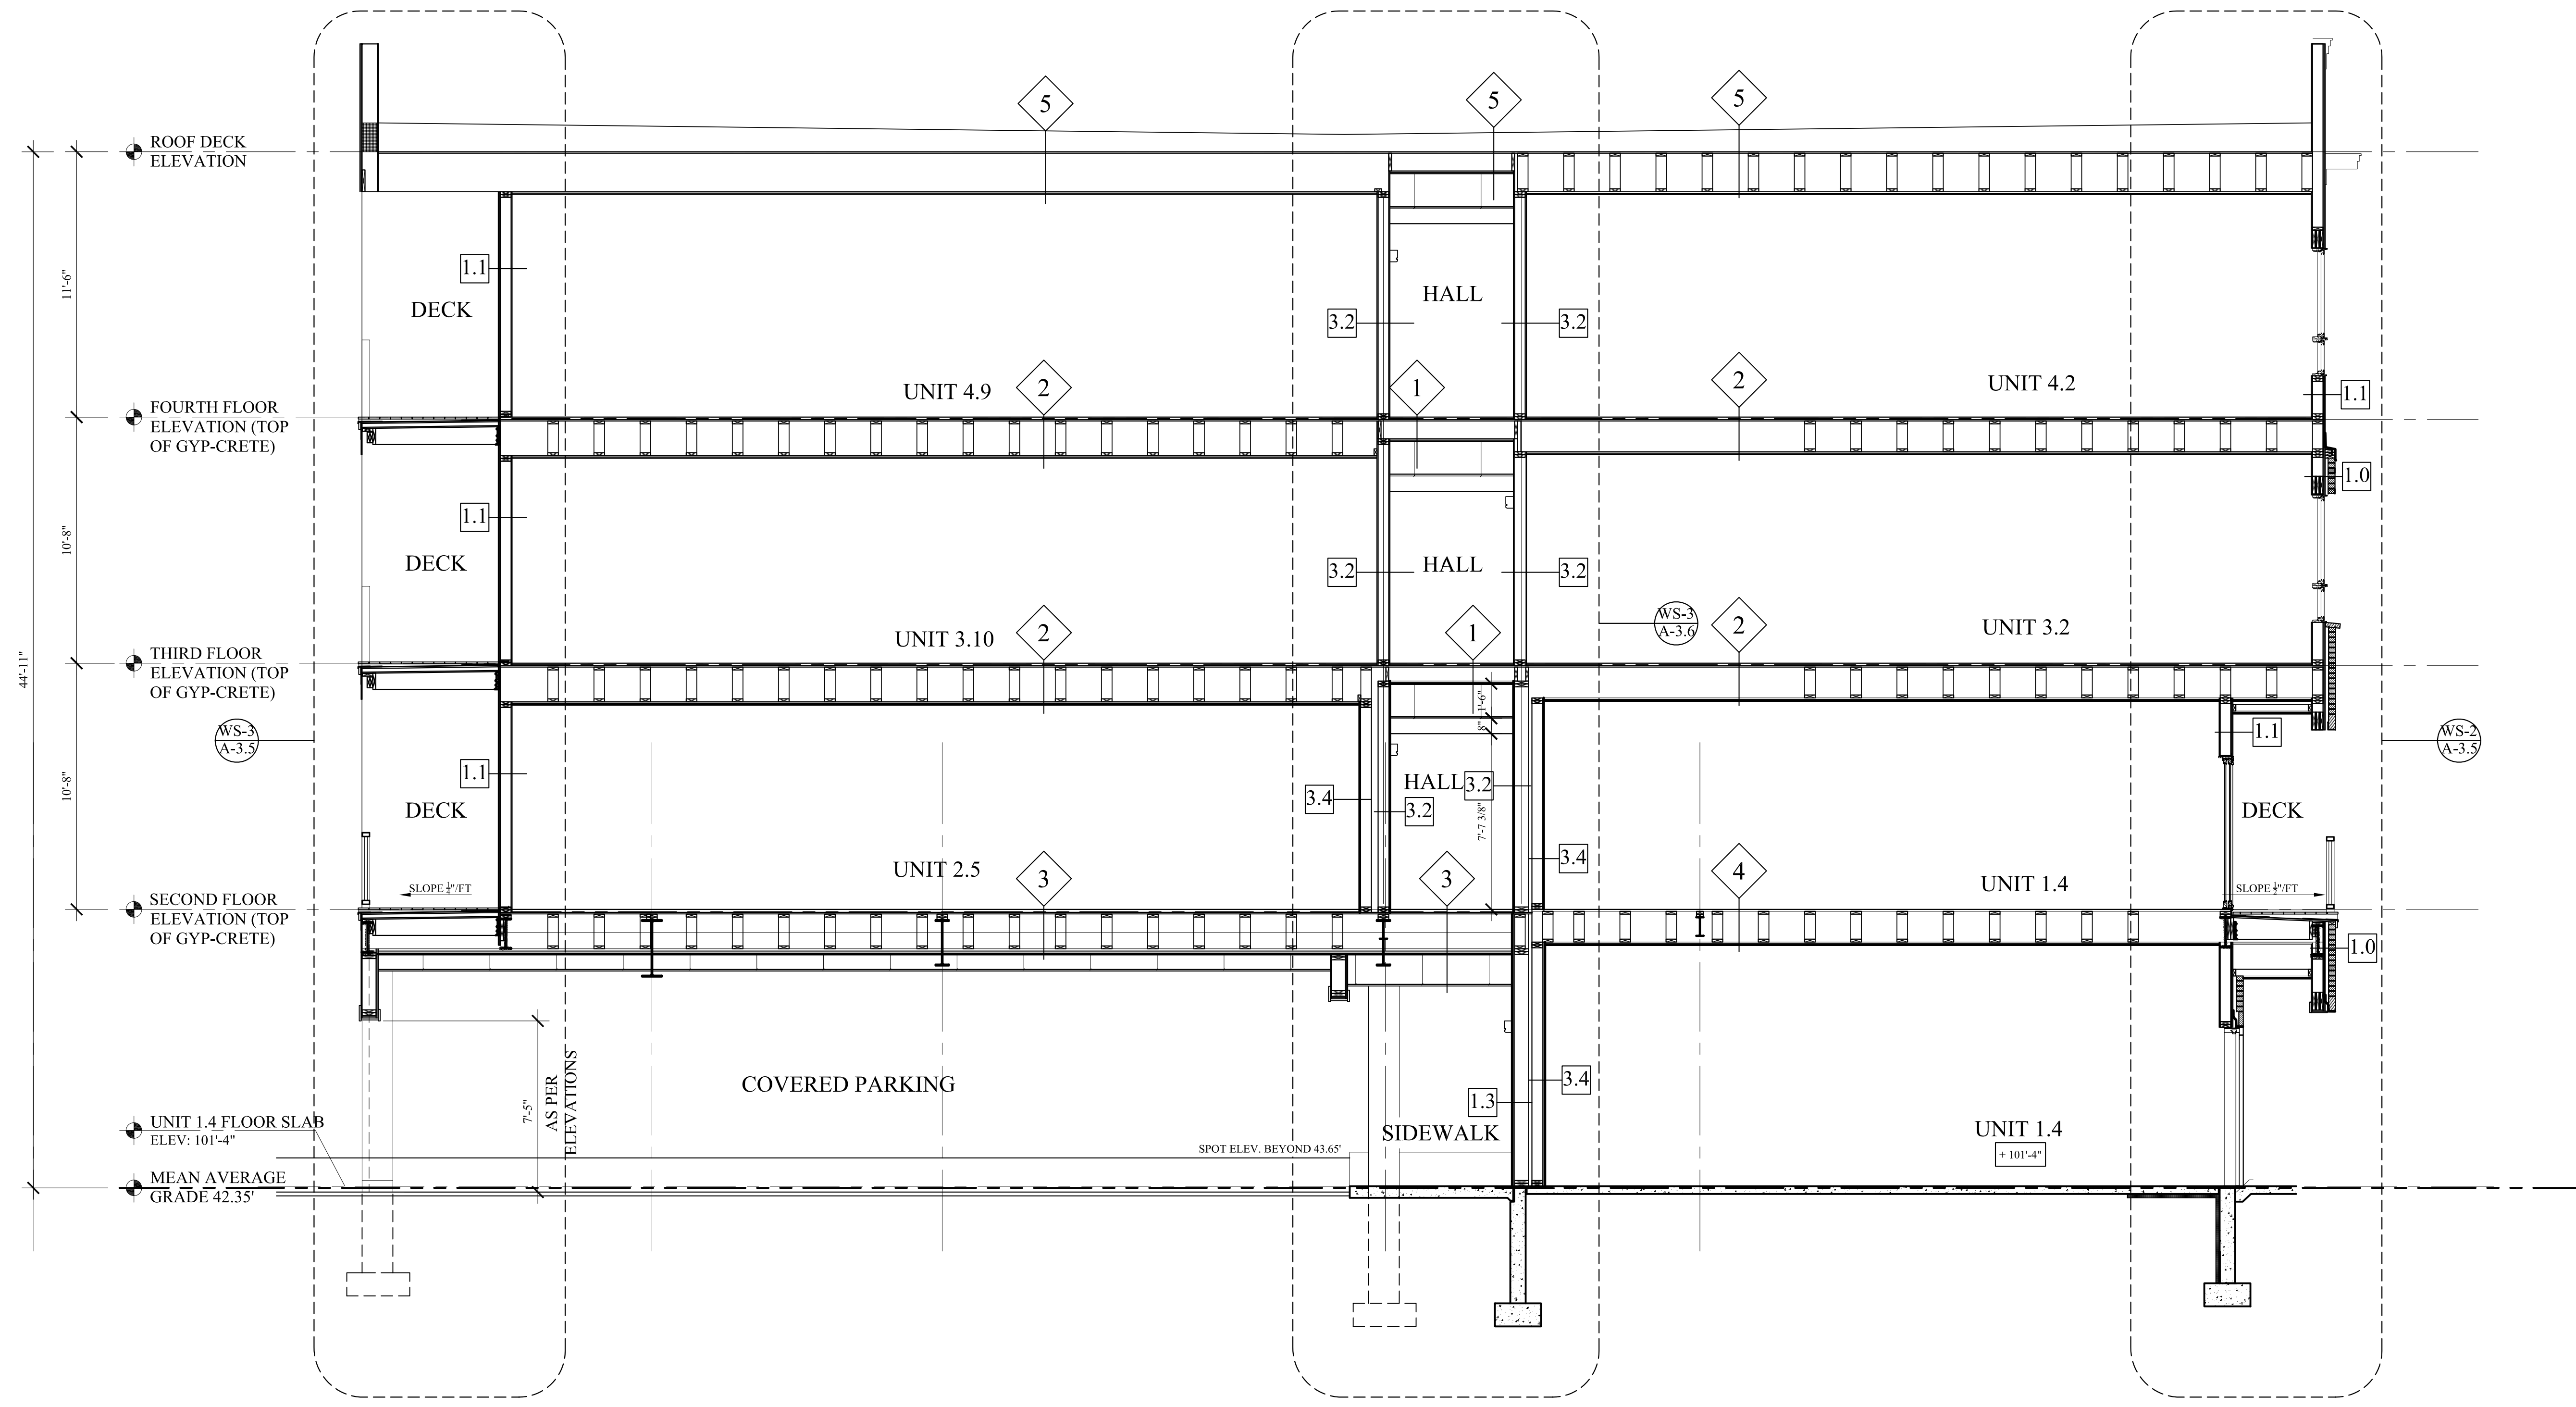

C-C BUILDING SECTION - ELEVATOR
SCALE: 1/4"=1'-0"