

MARK MUELLER ARCHITECTS
A.I.A.
100 Commercial Street
Suite 205
Portland, Maine 04101
Phone: 207.774.9057
Email: rfi@muellerarchitects.com

© COPYRIGHT 2014
MARK MUELLER ARCHITECTS


SEAPORT LOFTS
113 NEWBURY STREET
PORTLAND, MAINE 04101

Condominiums at:

BUILDING SECTIONS

| | |
|-----------|---------------|
| REVISIONS | DATE |
| | 6.12.2014 |
| PROJECT | SEAPORT LOFTS |
| DRAWN BY | MRP |
| CHECK BY | MMJ |

A-3.4

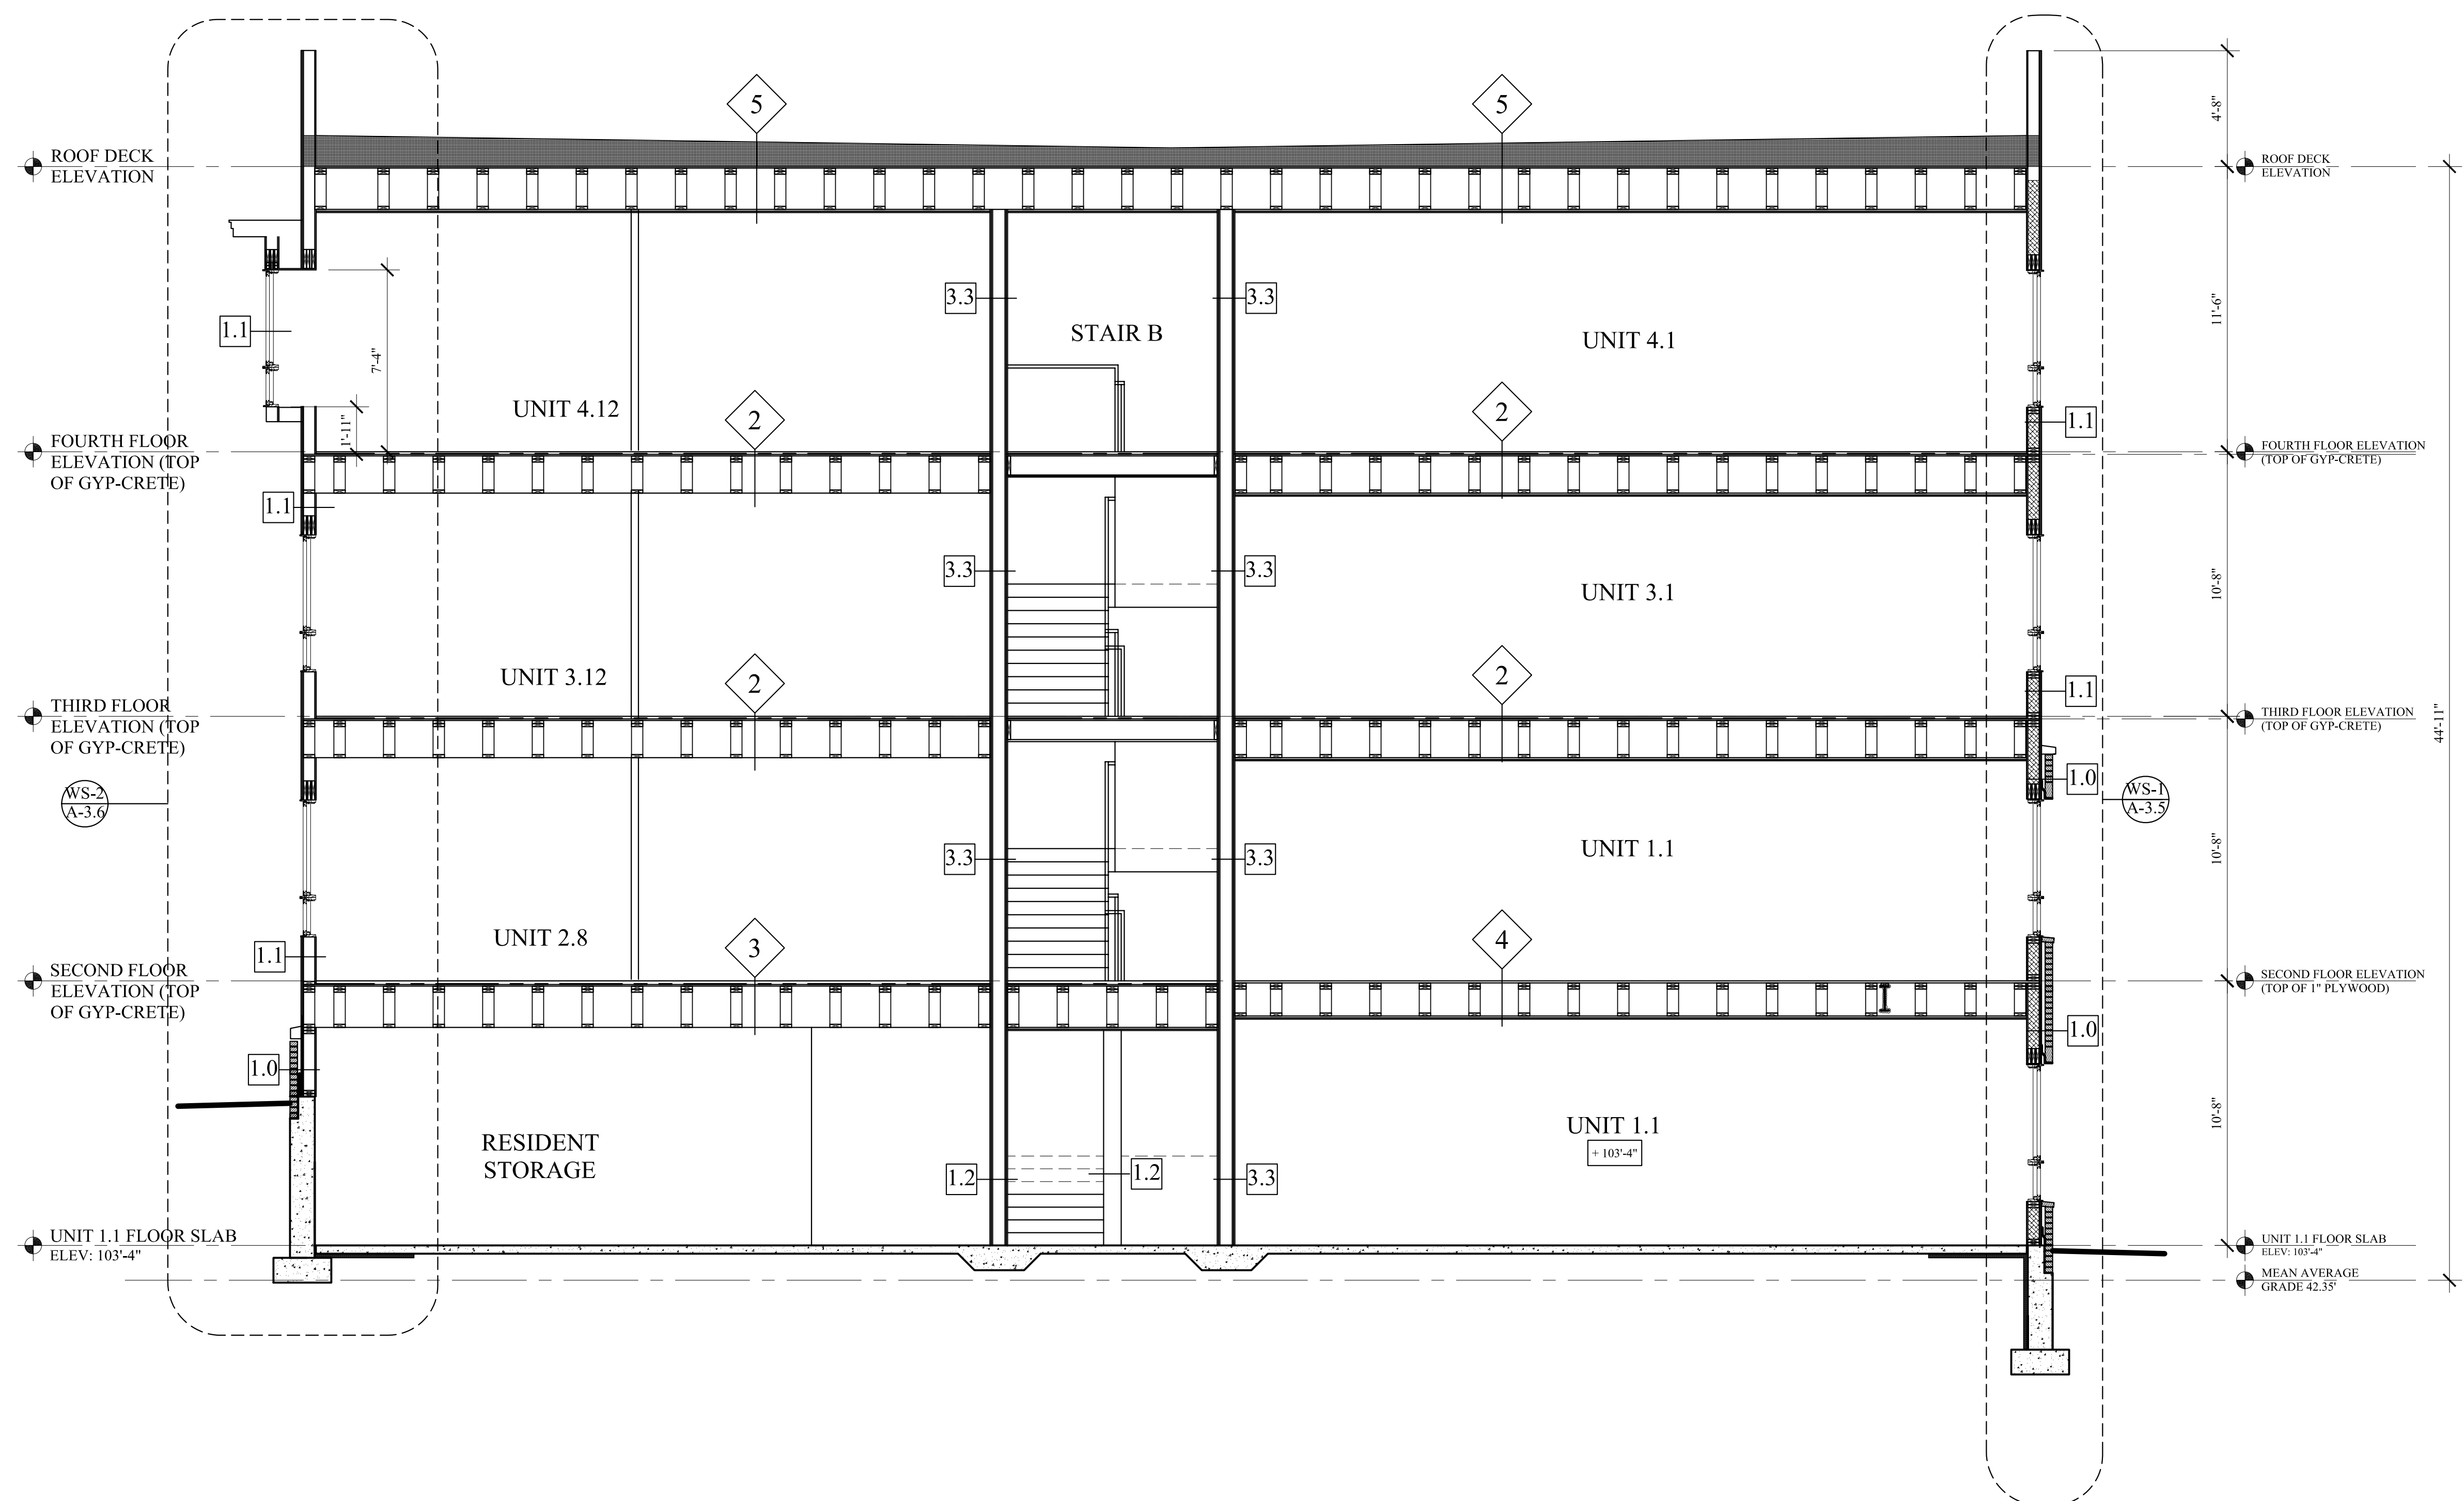

D-D BUILDING SECTION
SCALE: 1/4"=1'-0"