

**MARK  
MUELLER  
ARCHITECTS**  
A.I.A.  
100 Commercial Street  
Suite 205  
Portland, Maine 04101  
Phone: 207.774.9057  
Email:  
rfi@muellerarchitects.com

© COPYRIGHT 2014  
MARK MUELLER ARCHITECTS


**SEAPORT LOFTS**  
113 NEWBURY STREET  
PORTLAND, MAINE 04101

Condominiums at:


**ELEVATOR / STAIR SECTIONS**

|           |               |
|-----------|---------------|
| REVISIONS | DATE          |
|           | 6.12.2014     |
| PROJECT   | SEAPORT LOFTS |
| DRAWN BY  | MRP           |
| CHECK BY  | MLM           |

**A-3.8**

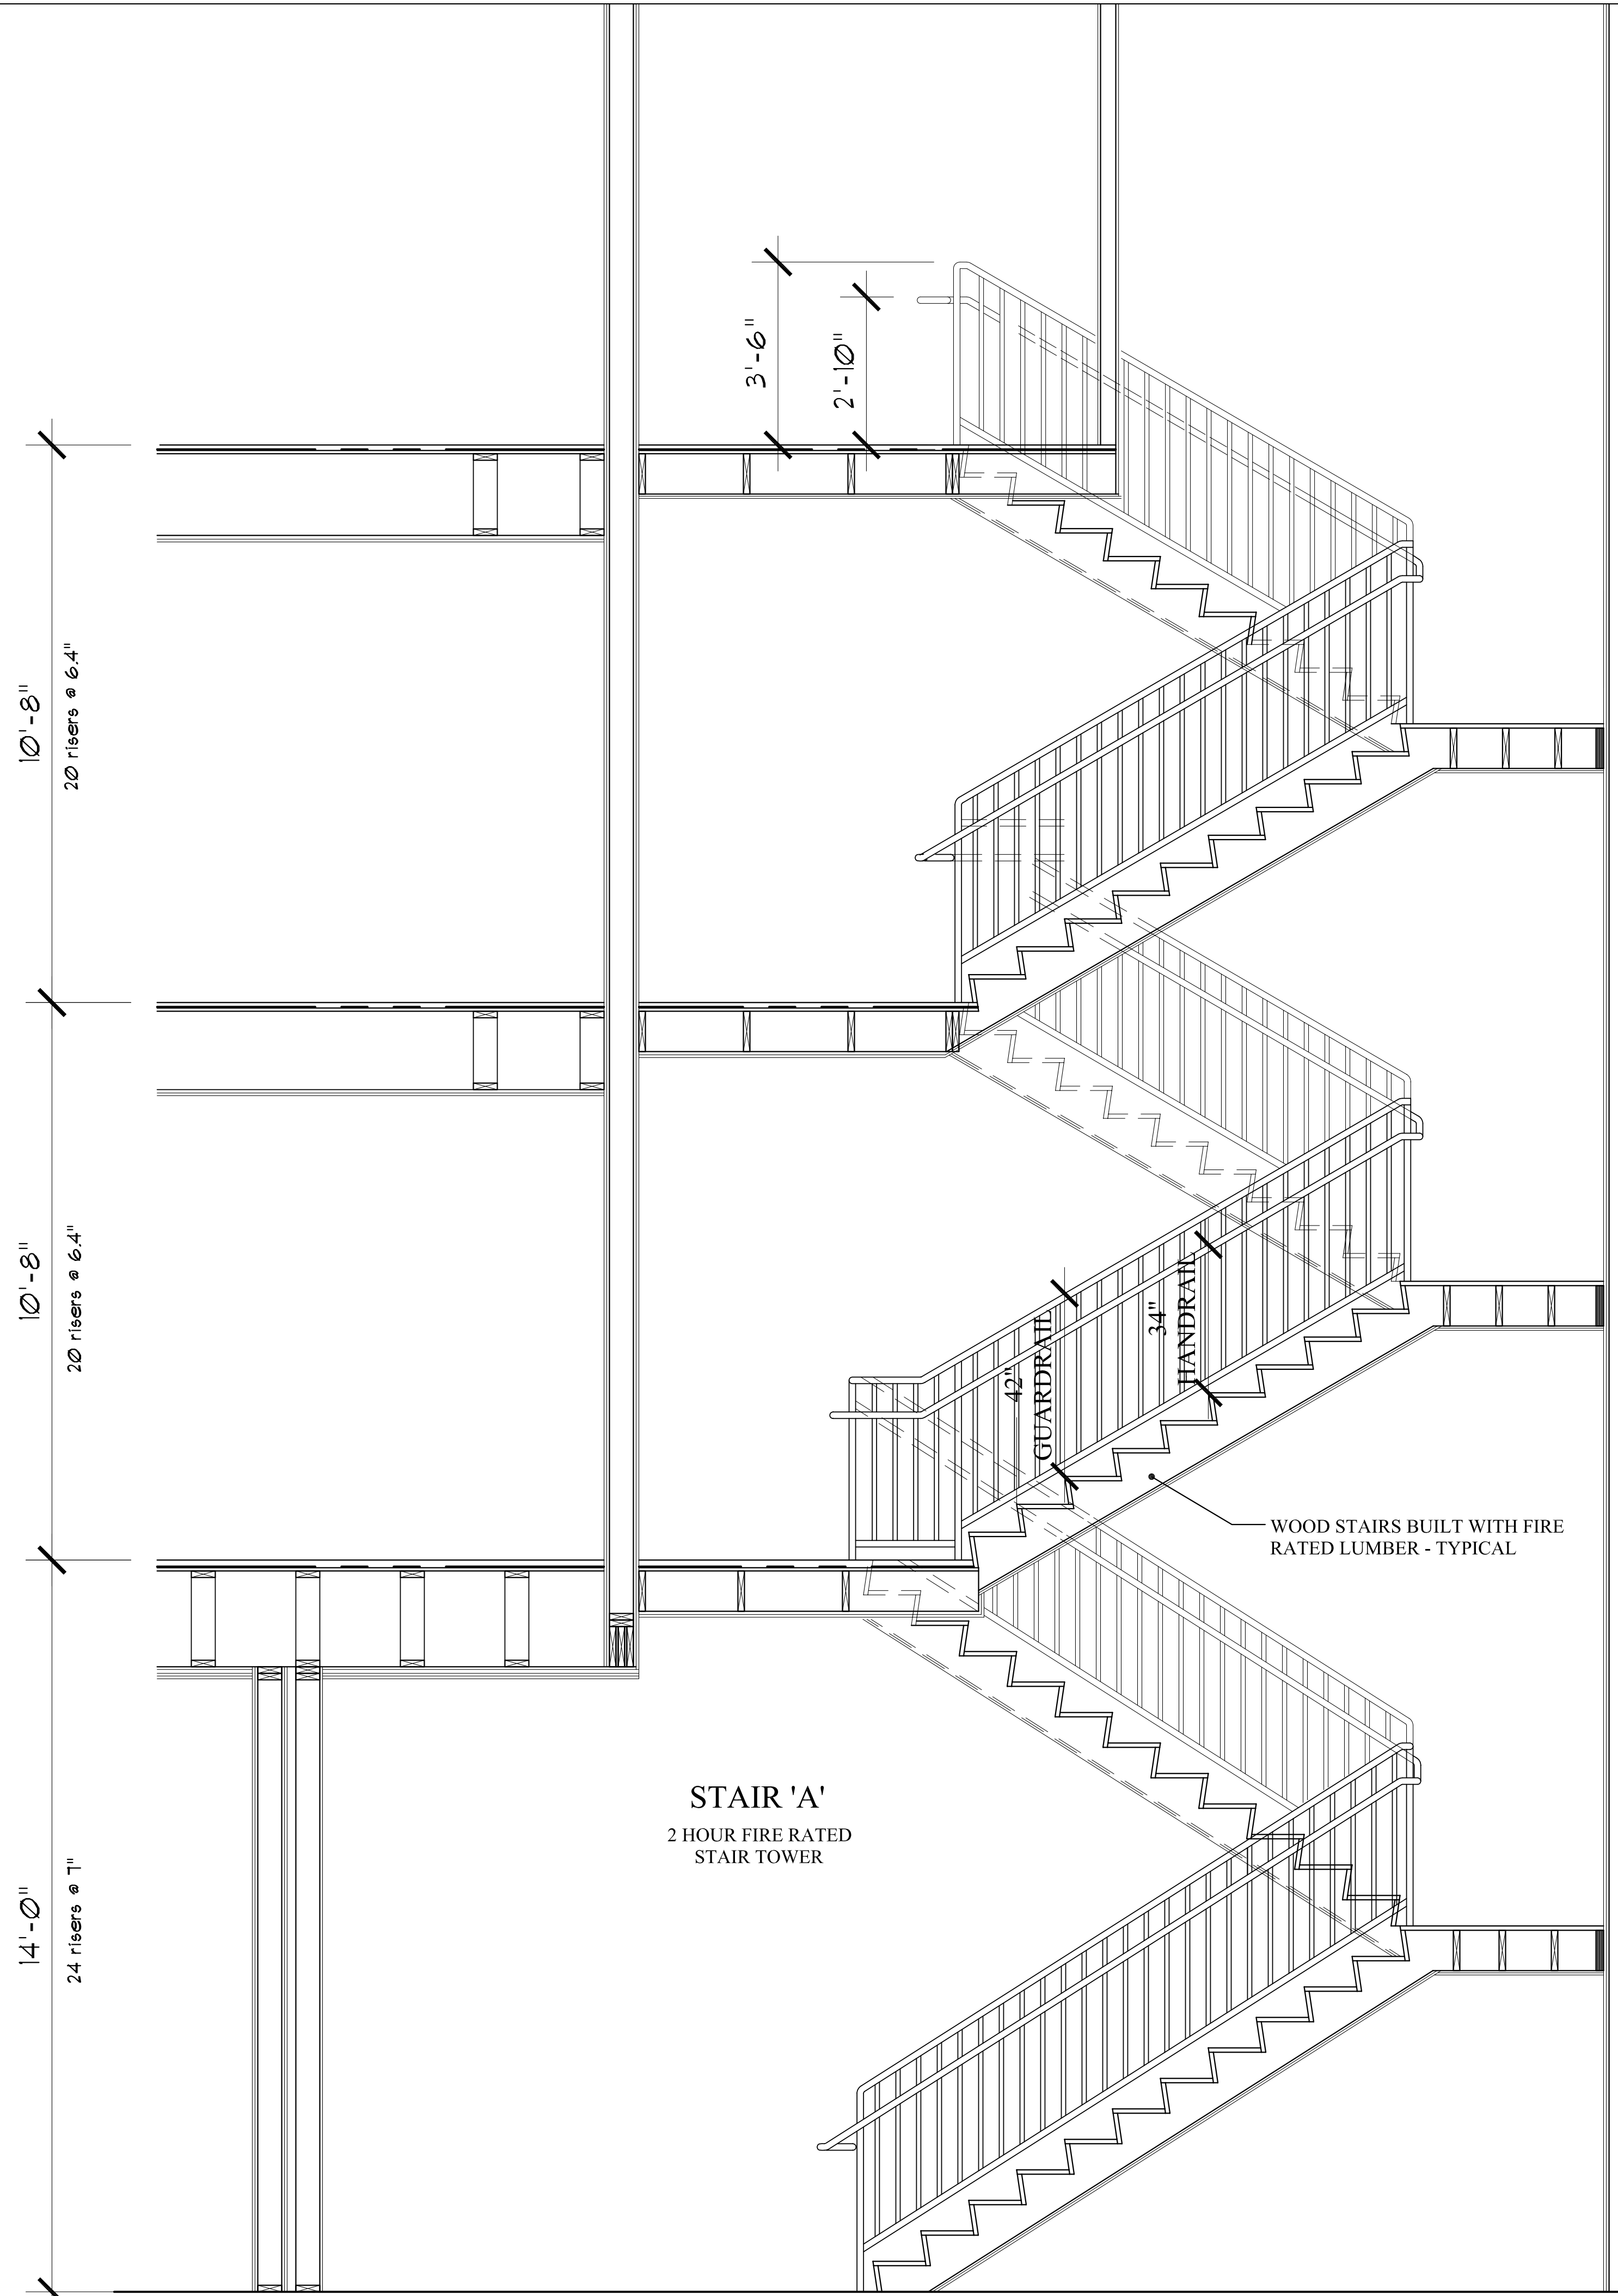

**WS2** SECTION @ STAIR 'A'  
**A-3.8** SCALE: 1/2"=1'-0"

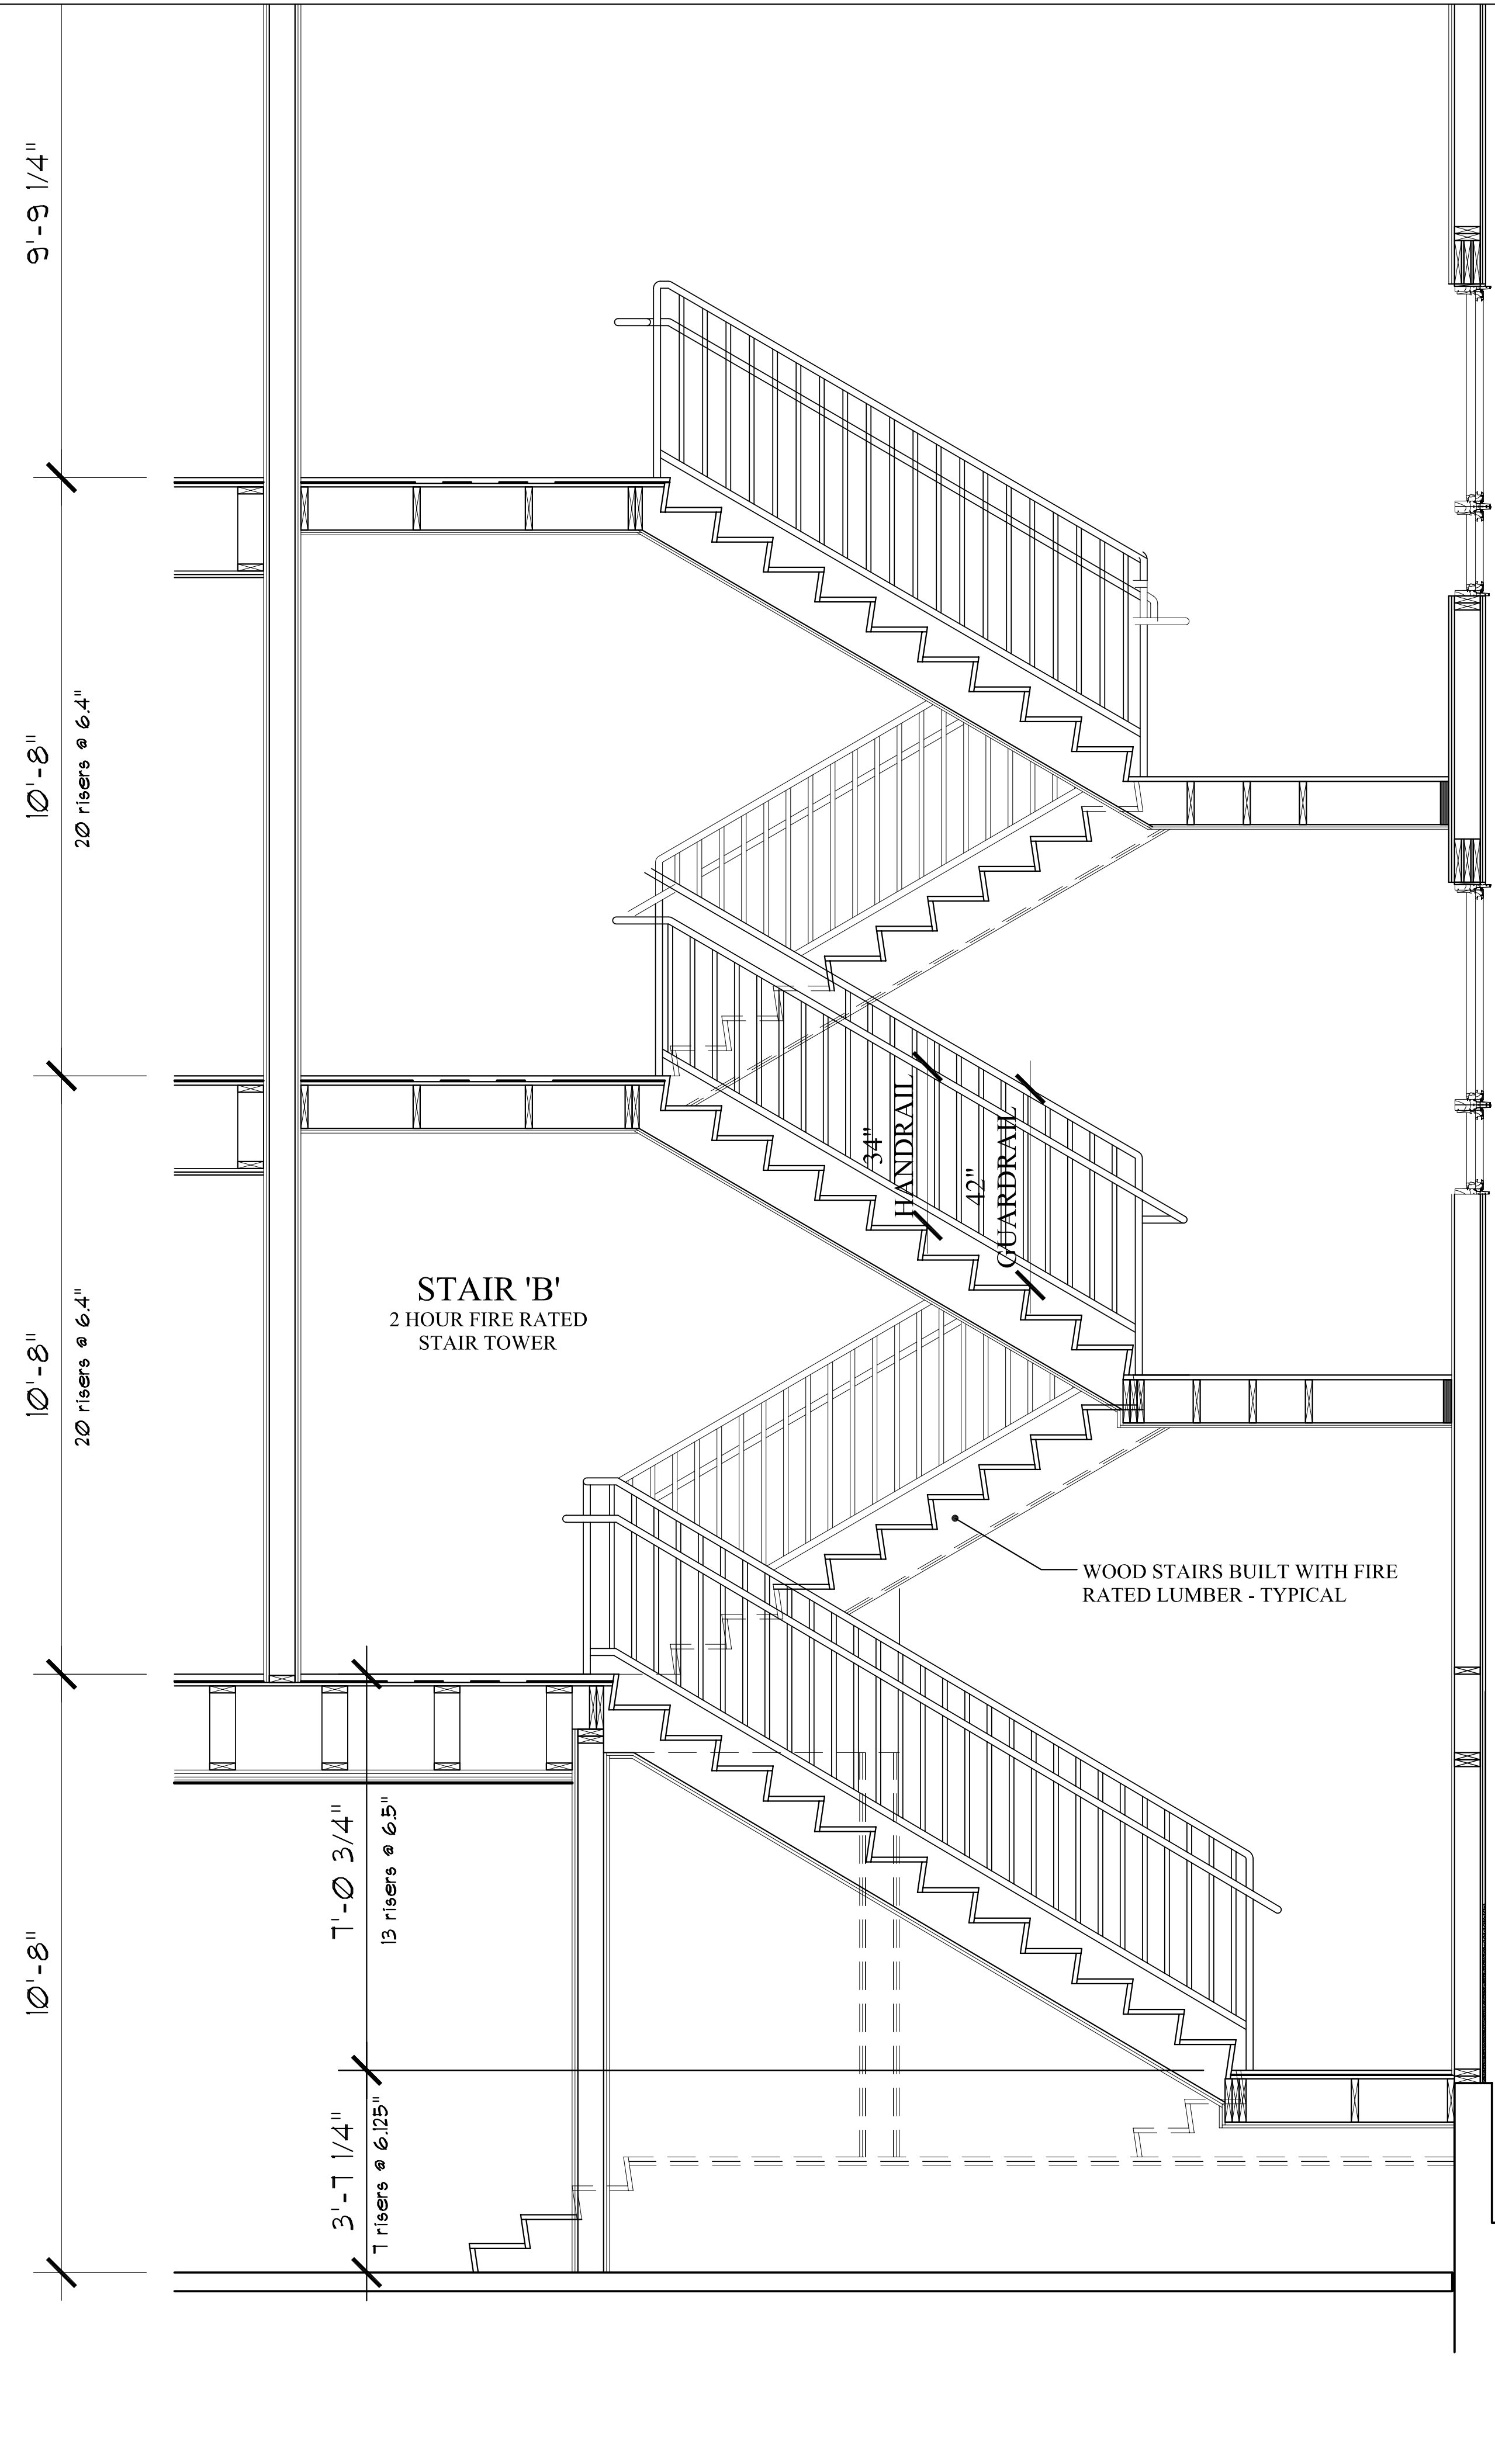

**WS1** SECTION @ STAIR 'B'  
**A-3.8** SCALE: 1/2"=1'-0"

**FOUNDATION PERMIT SET: JUNE 12, 2014**