


TEL: (207) 793-9957 **LMC LIGHT IRON, INC.** FAX: (207) 793-3919
151 E RANGE RD. - P.O. BOX 521 LIMERICK, ME 04048 e-mail: lmciron@verizon.net

JOB: 113 NEWBURY STREET / ORNAMENTAL GATE FRAMES | SK-1 | JOB NO.3751

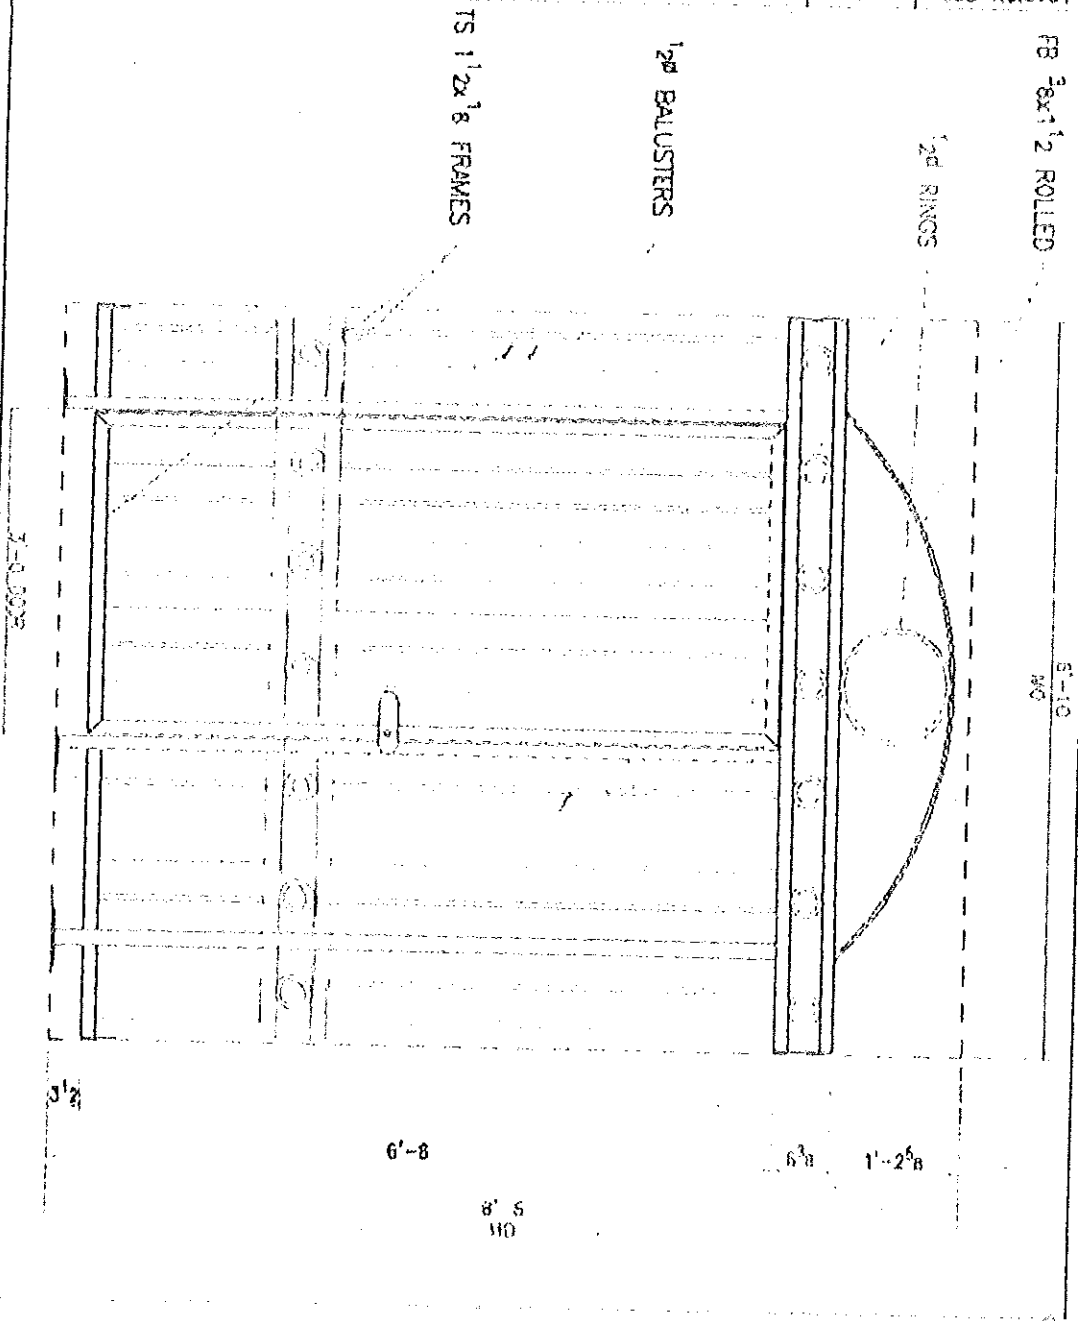

J.P.
4/23/12