
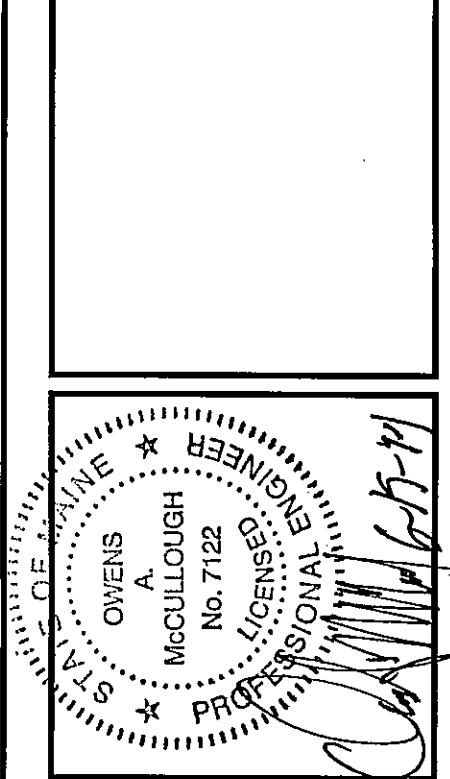


NOTES:
 1. STORM DRAIN SHALL BE SMOOTH BORE ADS N-12 DUAL-WALLED, HIGH DENSITY POLYETHYLENE PIPE OR EQUAL WITHIN SITE LIMITS.
 2. STORM DRAIN SHALL BE SDR-35 PVC PIPE WITHIN CITY RIGHT-OF-WAYS.

EXISTING	DESCRIPTION	PROPOSED	EXISTING	DESCRIPTION	PROPOSED
---	BOUNDARY LINE/ROW	---	⊗	WATER GATE VALVE	---
---	ABUTTER LINE/ROW	---	⊗	WATER SHUT OFF	---
---	SETBACK	---	⊗	HYDRANT	---
---	BUILDING	---	⊗	SEWER	---
---	SIGN	---	⊗	SEWER MH	---
---	EDGE PAVEMENT	---	⊗	STORM DRAIN	---
---	EDGE CONCRETE	---	⊗	ROOF DRAIN	---
---	CURBLINE	---	⊗	CATCH BASIN	---
---	CONTOURS	---	⊗	DRAINAGE MH	---
---	SPOT GRADE	---	⊗	OVERHEAD UTILITY	---
---	SIDEWALK SLOPE	---	⊗	UNDERGROUND UTILITY	---
---	SCREEN FENCING	---	⊗	TRANSFORMER PAD	---
---	RETAINING WALL	---	⊗	ELECTRICAL MANHOLE	---
---	DECIDUOUS TREE	---	⊗	LIGHT POLE/WALL	---
---	CONIFEROUS TREE	---	⊗	UTILITY POLE	---
---	GAS	---	⊗	GUY	---
---	WATER	---			

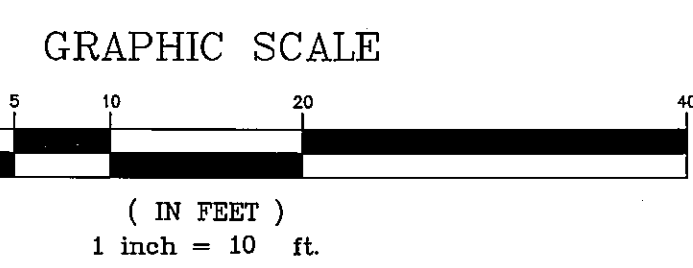

REV.	BY:	DATE:	DESCRIPTION:
H	WTC	06-20-14	CITY SUBMITTAL 8
G	WTC	06-12-14	FOUNDATION PERMIT SET
F	WTC	01-07-13	CITY SUBMITTAL 7
E	WTC	10-15-13	CITY SUBMITTAL 6
D	WTC	10-03-13	CITY SUBMITTAL 5
C	WTC	09-17-13	CITY SUBMITTAL 4
B	WTC	09-03-13	CITY SUBMITTAL 3

SEBAGO TECHNICAL SERVICES
 75 John Road, Suite 1A
 South Portland, ME 04106
 Tel: 207-883-6558

PROJECT NO. 13251
 FIELD BOOK DESIGN CHKD DRAWN
 WTC WTC WTC MAL

SEBAGO
 OF: SEAPORT LOFTS
 NEWBURY / HANCOCK STREET
 PORTLAND, MAINE
 FOR: 113 NEWBURY STREET, LLC
 35 FAY STREET, SUITE 107B
 BOSTON, MA 02115-4320

DATE: 07-26-13
 SCALE: 1" = 10'

SHEET 4 OF 12