




GROSS AREA: 17,293 SF  
 ENCLOSED BUILDING AREA: 16,520 SF  
 DECK AREA: 773 SF  
 GROSS SALABLE AREA: 15,046 SF

### THIRD FLOOR PLAN

SCALE: 1/8" = 1' 0"

DAVID M. WHITE, ARCHITECT

OCTOBER 7, 2013

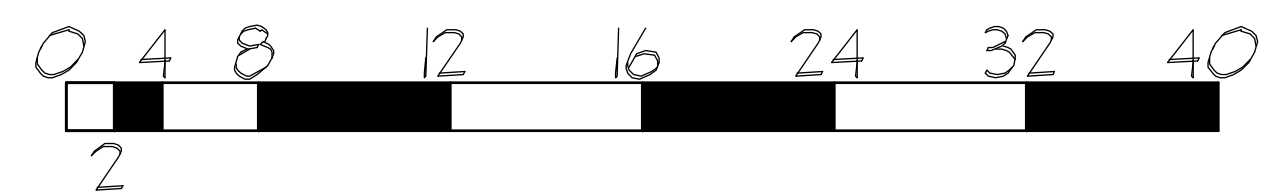

### SEAPORT LOFTS

PORTLAND, MAINE

113 NEWBURY STREET, LLC

BOSTON, MASSACHUSETTS