
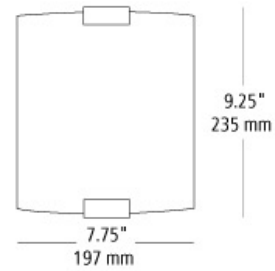


omni with cover small wall

DESCRIPTION

Minimal wall sconce with extruded aluminum housing and die-cast end caps. Features slumped glass, fabric, and metal shade options for optimal design flexibility. Mounts vertically only. Incandescent includes (1) E26 medium base 60 watt or equivalent BT15 halogen lamp; fluorescent includes (1) GX24Q-2 base 18 watt triple tube tube compact fluorescent lamp and electronic ballast; LED includes (1) replaceable 10 watt 2700K LED module. ADA compliant. 120 or 277v.

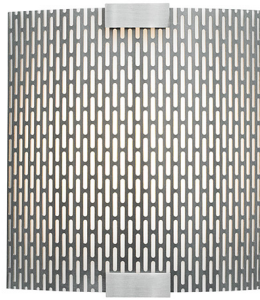

wall projection 3.9" / 99 mm

metal meta

COLOR OPTIONS



bubble glass blue bubble glass dark amber bubble glass opal fabric linen fabric pewter horizontal carved glass frost metal meta

ORDERING INFORMATION

type	model	color	finish	lamp
JW Incandescent	559	BBU bubble glass blue	BZ bronze	2D E26 BT15 60w 120v (JW only)
LW LED		BAM bubble glass dark amber	SI silver	CF1HE GX24Q-2 Triple Tube 18w 120v (PW only)
PW Compact Fluorescent		BOP bubble glass opal		CF2HE GX24Q-2 Triple Tube 18w 277v (PW only)
		FLI fabric linen		LED LED module 10w 120v (LW only)
		FPE fabric pewter		LED277 LED module 10w 277v (LW only)
		HFR horizontal carved glass frost		
		MET metal meta		

Horizontal Carved Glass and Metal not available with incandescent lamp.

FIXTURE TYPE: _____

JOB NAME: _____

NOTES: _____

7400 Linder Avenue
 Skokie, Illinois 60077
 T 847.626.6300
 F 847.626.6350
www.lblighting.com



©2014 LBL Lighting. All Rights Reserved. The "LBL Lighting" graphic is a registered trademark of LBL Lighting. LBL Lighting reserves the right to change specifications for product improvements without notification.