


SITE DEMOLITION NOTES

- (1) EXISTING WALL TO REMAIN.
- (2) REMOVE EXISTING WALL AND FOOTINGS.
- (3) REMOVE EXISTING GUARDRAIL.
- (4) WITHIN SHADED AREA, REMOVE EXISTING PAVEMENT, BRICK PAVING AND MISCELLANEOUS DEBRIS.
- (5) PAVEMENT SAW CUT LINE.
- (6) REMOVE AND SALVAGE EXISTING GRANITE CURBING.
- (7) REMOVE EXISTING TREE.
- (8) EXISTING CURBING AND PAVING TO REMAIN.
- (9) EXISTING FENCING TO REMAIN.
- (10) EXISTING TRASH ENCLOSURE TO REMAIN.
- (11) EXISTING SIGN - "NO PARKING ABYSSINIAN MEETING HOUSE HISTORIC SITE AHEAD" - SHALL REMAIN.
- (12) NOT USED.
- (13) REMOVE EXISTING GRANITE BLOCK WALL.
- (14) FIRE HYDRANT TO REMAIN.
- (15) REMOVE EXISTING SIGN - "AUTHORIZED PARKING ONLY".
- (16) REMOVE AND STOCKPILE SIGN ONLY FOR REUSE - "1 HR. PARKING 9am-9pm; NO PARKING THIS SIDE 11:30pm - 1:00am 11-11".
- (17) REMOVE AND STOCKPILE SIGN ONLY FOR REUSE - "NO PARKING ANYTIME LEFT / 1 HR. PARKING 9am-9pm RIGHT".
- (18) REMOVE EXISTING SIGN - "NO PARKING".

LEGEND

EXISTING	DESCRIPTION	PROPOSED	EXISTING	DESCRIPTION
---	BOUNDARY LINE/ROW		—	GAS
---	ABUTTER LINE/ROW		—	WATER
▨	BUILDING		—	WATER GATE VALVE
▨	SIGN		—	WATER SHUT OFF
—	EDGE PAVEMENT		—	HYDRANT
—	PAVEMENT/DEBRIS REMOVAL		—	SEWER MH
—	EDGE CONCRETE		—	STORM DRAIN
—	CURBLINE		—	CATCH BASIN
—	CONTOURS		—	DRAINAGE MH
—	SPOT GRADE		—	OVERHEAD UTILITY
—	STOCKADE FENCE		—	UNDERGROUND UTILITY
—	RETAINING WALL		—	LIGHT POLE/WALL
○	DECIDUOUS TREE		—	UTILITY POLE
○	CONIFEROUS TREE		—	GUY

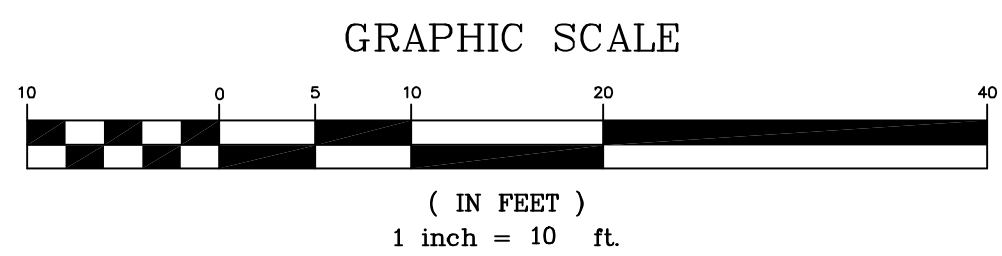

ISSUE CK-01	PRICING SET 1 AUGUST 6, 2014
09-10-14	ADDRESS COMMENTS PER WILLIAM CLARKE E-MAIL DATED 07-10-14
08-06-14	CITY SUBMITTAL 8
07-22-14	FOUNDATION PERMIT SET
06-20-14	CITY SUBMITTAL 7
06-12-14	CITY SUBMITTAL 6
01-07-13	DATE:
10-15-13	STATUS:
REV: BY:	

SEBAGO
 TECHNICAL SERVICES
 WWW.SEAGOTECHNICALSERVICES.COM
 75 John Roberts Rd., Suite 1A - 250 Concord Rd., Suite B
 South Portland, ME 04106 Lewiston, ME 04240
 Tel: 207-262-2100 Fax: 207-783-5868

PROJECT NO. 13251
 FIELD BOOK DESIGN CHKD DRAWN
 WTC WTC WTC WTC MAL

DEMOLITION PLAN
 OF:
SEAPORT LOFTS
 NEWBURY / HANCOCK STREET
 PORTLAND, MAINE
 FOR:
113 NEWBURY STREET, LLC
 35 FAY STREET, SUITE 107B
 BOSTON, MA 02118-4320

DATE: 07-26-13 SCALE: 1" = 10'
 SHEET 2 OF 12