




GROSS AREA: 17,367 SF  
 ENCLOSED BUILDING AREA: 16,442 SF  
 DECK AREA: 925 SF  
 GROSS SALABLE AREA: 14,898 SF

## SECOND FLOOR PLAN

SCALE: 1/8" = 1' 0"

DAVID M. WHITE, ARCHITECT

DECEMBER 9, 2013

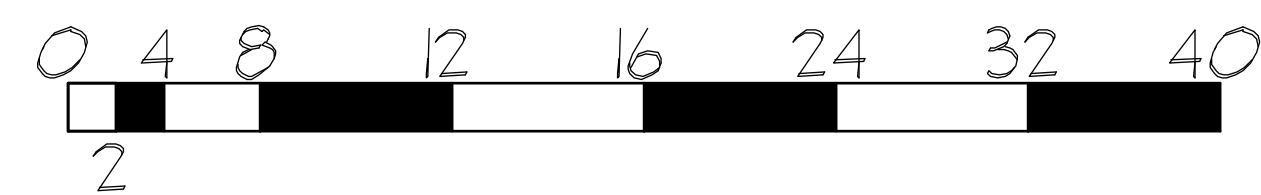

## SEAPORT LOFTS

PORTLAND, MAINE

113 NEWBURY STREET, LLC

BOSTON, MASSACHUSETTS

P2