




GROSS AREA: 17,327 SF
 ENCLOSED BUILDING AREA: 16,555 SF
 DECK AREA: 772 SF
 GROSS SALABLE AREA: 14,993 SF

THIRD FLOOR PLAN

SCALE: 1/8" = 1' 0"

DAVID M. WHITE, ARCHITECT

DECEMBER 90, 2013

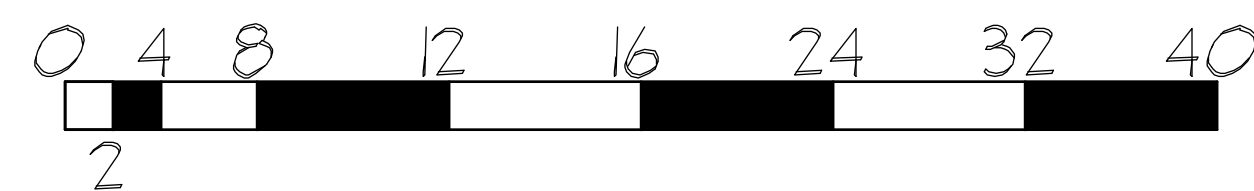

SEAPORT LOFTS

PORTLAND, MAINE

113 NEWBURY STREET, LLC

BOSTON, MASSACHUSETTS