


GROSS AREA: 17,274 SF
 ENCLOSED BUILDING AREA: 16,506 SF
 DECK AREA: 768 SF
 GROSS SALABLE AREA: 14,951 SF

FOURTH FLOOR PLAN

SCALE: 1/8" = 1' 0"

DAVID M. WHITE, ARCHITECT

DECEMBER 9, 2013

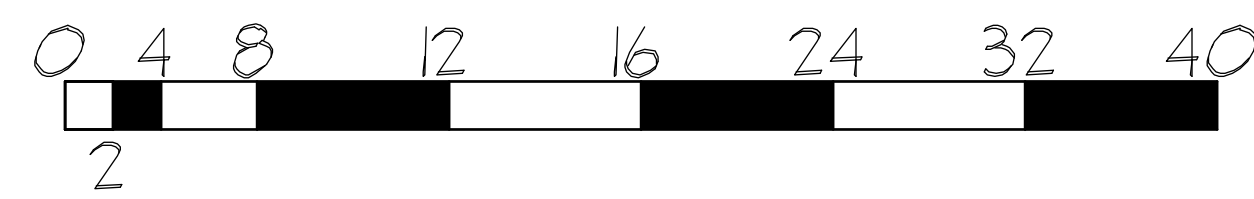

SEAPORT LOFTS

PORTLAND, MAINE

113 NEWBURY STREET, LLC

BOSTON, MASSACHUSETTS