


GROSS AREA: 17,374 SF
 ENCLOSED BUILDING AREA: 7,935 SF
 PORTE-COCHERE AREA: 1,425 SF
 COVERED PARKING AREA: 7,635 SF
 GROSS SALABLE AREA: 5,734 SF

FIRST FLOOR PLAN

SCALE: 1/8" = 1' 0"

DAVID M. WHITE, ARCHITECT

JANUARY 2, 2014

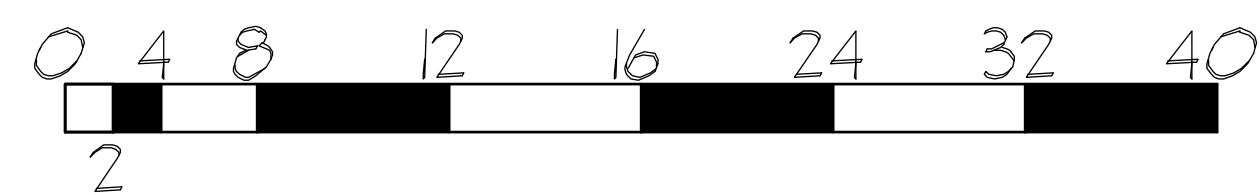

SEAPORT LOFTS

PORTLAND, MAINE

113 NEWBURY STREET, LLC

BOSTON, MASSACHUSETTS

PI