
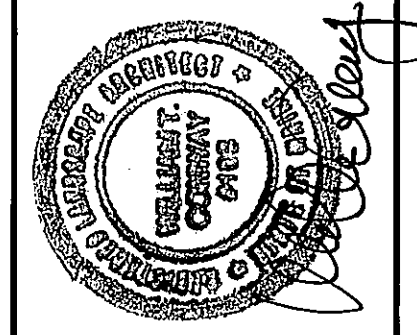


SITE DEMOLITION NOTES

- (1) EXISTING WALL TO REMAIN.
- (2) REMOVE EXISTING WALL AND FOOTINGS.
- (3) REMOVE EXISTING GUARDRAIL.
- (4) WITHIN SHADED AREA, REMOVE EXISTING PAVEMENT, BRICK PAVING AND MISCELLANEOUS DEBRIS.
- (5) PAVEMENT SAW CUT LINE.
- (6) REMOVE AND SALVAGE EXISTING GRANITE CURBING.
- (7) REMOVE EXISTING TREE.
- (8) EXISTING CURBING AND PAVING TO REMAIN.
- (9) EXISTING FENCING TO REMAIN.
- (10) EXISTING TRASH ENCLOSURE TO REMAIN.
- (11) EXISTING SIGN - "NO PARKING ABYSSINIAN MEETING HOUSE HISTORIC SITE AHEAD" - SHALL REMAIN.
- (12) NOT USED.
- (13) REMOVE EXISTING GRANITE BLOCK WALL.
- (14) FIRE HYDRANT TO REMAIN.
- (15) REMOVE EXISTING SIGN - "AUTHORIZED PARKING ONLY".
- (16) REMOVE AND STOCKPILE SIGN ONLY FOR REUSE - "1 HR. PARKING 9am-5pm; NO PARKING THIS SIDE 11:30pm - 1:00am M-F".
- (17) REMOVE AND STOCKPILE SIGN ONLY FOR REUSE - "NO PARKING ANYTIME LEFT/1 HR. PARKING 9am-5pm RIGHT".
- (18) REMOVE EXISTING SIGN - "NO PARKING".

LEGEND

EXISTING	DESCRIPTION	PROPOSED	EXISTING	DESCRIPTION
---	BOUNDARY LINE/ROW	---	G	GAS
---	ABUTTER LINE/ROW	---	W	WATER
▨	BUILDING	---	⊗	WATER GATE VALVE
---	SIGN	---	⊕	WATER SHUT OFF
---	EDGE PAVEMENT	---	⊙	HYDRANT
---	PAVEMENT/DEBRIS REMOVAL	---	S	SEWER
---	EDGE CONCRETE	---	⊙	SEWER MH
---	CURBLINE	---	⊙	STORM DRAIN
---	CONTOURS	---	⊙	CATCH BASIN
---	SPOT GRADE	---	⊙	DRAINAGE MH
---	STOCKADE FENCE	---	OHU	OVERHEAD UTILITY
---	RETAINING WALL	---	UGU	UNDERGROUND UTILITY
⊙	DECIDUOUS TREE	---	⊙	LIGHT POLE/WALL
⊙	CONIFEROUS TREE	---	⊙	UTILITY POLE
		---	---	GUY

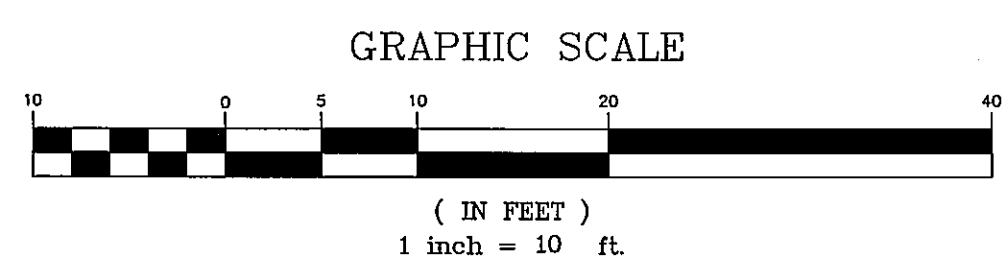

H	G	WTC	06-20-14	CITY SUBMITTAL 8
F	E	WTC	06-12-14	FOUNDATION PERMIT SET
D	C	WTC	01-07-13	CITY SUBMITTAL 7
B	A	WTC	10-15-13	CITY SUBMITTAL 6
REV:	BY:	WTC	10-03-13	CITY SUBMITTAL 5
		WTC	09-17-13	CITY SUBMITTAL 4
		WTC	09-03-13	CITY SUBMITTAL 3
		DATE:		CITY SUBMITTAL 2

SEBAGO TECHNICAL SERVICES
 WWW.SEBAGOTECHNICALSERVICES.COM
 78 John Roberts Rd., Suite 1A
 South Portland, ME 04106
 Tel: 207-880-2100

PROJECT NO. 13251
 FIELD BOOK DESIGN CHKD WTC
 DRAWN MAL

DEMOLITION PLAN
 OF:
SEAPORT LOFTS
 NEWBURY / HANCOCK STREET
 PORTLAND, MAINE
 FOR:
113 NEWBURY STREET, LLC
 35 FAY STREET, SUITE 107B
 BOSTON, MA 02118-4320

DATE: 07-26-13
 SCALE: 1" = 10'

SHEET 2 OF 12