


★ Aluminum Squares

HEAVY-DUTY ALUMINUM CONSTRUCTION, DIE-CAST ALUMINUM WALL BRACKET, UL LISTED FOR WET LOCATIONS. POWDER COAT FOR CHIPPING AND FADING RESISTANCE. DARK SKY COMPLIANT.

Product No.	Finish	Description	Size	Lamp(s)
P5643-20	Bronze	One-light 6" square	6" W., 12" ht.	1 250w PAR-38
P5643-30	White		Extends 8-7/8".	or 150w BR-40
P5643-31	Black		H/CTR 4-1/2".	
P5644-20	Bronze	Two-light 6" up/down square*	6" W., 18" ht.	2 250w PAR-38
P5644-30	White		Extends 8-7/8".	or 150w BR-40
P5644-31	Black		H/CTR 8".	

*For use in wet locations, specify P8797-31 top cover.

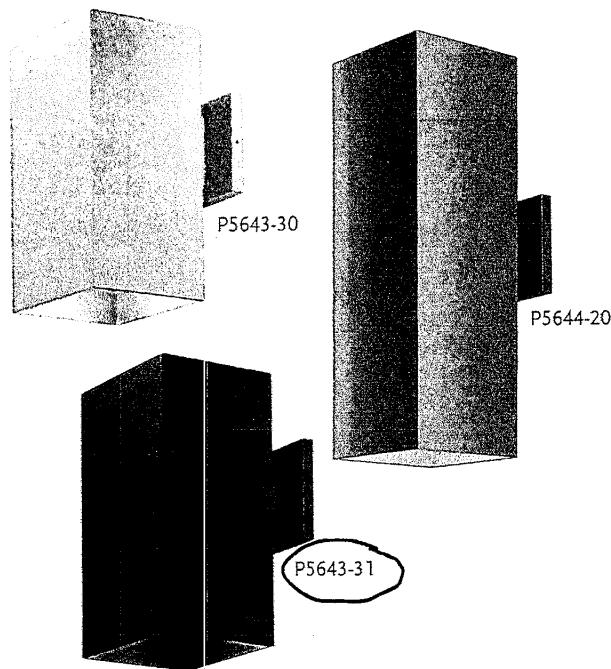


★ Accessories for Squares and Cylinders

Deep Groove Step Baffles

Black anodized aluminum to minimize glare


Product No.	Finish	Description	Size
P8710-31	Black	Deep groove step baffle for P5641, P5642 and P5741 6" cylinders.	6" dia., 4" ht.

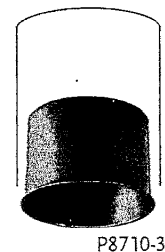

Top Cover Lens

Adapts up/down fixtures for wet location use. Heat & shatter-resistant clear tempered lens w/black trim.

Product No.	Finish	Description	Size
P8797-31	Black	Top cover lens for P5644 6" squares	6" sq.
P8798-31	Black	Top cover lens for P5642 6" cylinders	6" dia.
P8799-30	White	Top cover lenses for P5675 & P5713 5" cylinders	5" dia.
P8799-31	Black		

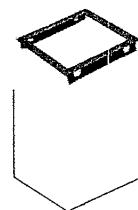

P8797-31



P8798-31
P8799-31

Pendant Kit

Pendant kit adapts P5741 ceiling fixture to 6", 12" or 18" stem mounting. Includes canopy, hang-straight swivel, 6" and 12" sections with coupling.

Product No.	Finish	Description
P8741-20	Bronze	Pendant kit for P5741
P8741-30	White	
P8741-31	Black	

See page 285 for additional chain, and page 589 for posts.

