


GROSS AREA: 17,371 SF  
 ENCLOSED BUILDING AREA: 7,916 SF  
 PORTE-COCHERE AREA: 1,331 SF  
 COVERED PARKING AREA: 7,695 SF  
 GROSS SALABLE AREA: 5,622 SF

# FIRST FLOOR PLAN

SCALE: 1/8" = 1' 0"

DAVID M. WHITE, ARCHITECT

OCTOBER 12, 2013

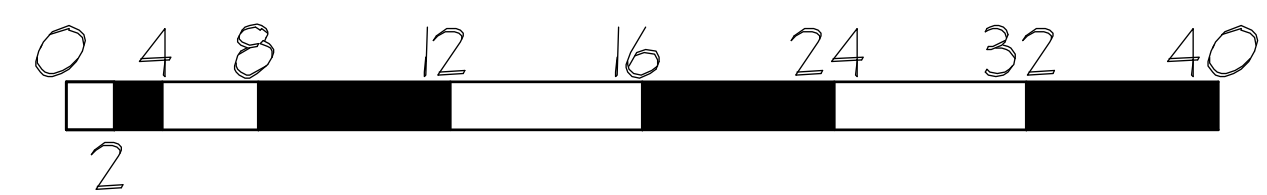

# SEAPORT LOFTS

PORTLAND, MAINE

113 NEWBURY STREET, LLC

BOSTON, MASSACHUSETTS

PI