




ENCLOSED BUILDING AREA: 16,410 SF
 DECK AREA: 925 SF
 GROSS SALABLE AREA: 14,879 SF

SECOND FLOOR PLAN

SCALE: 1/8" = 1' 0"

DAVID M. WHITE, ARCHITECT

OCTOBER 12, 2013

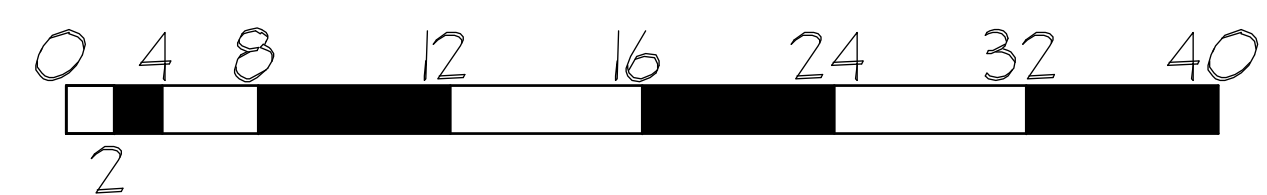

SEAPORT LOFTS

PORTLAND, MAINE

113 NEWBURY STREET, LLC

BOSTON, MASSACHUSETTS

P2