




GROSS AREA: 17,239 SF  
 ENCLOSED BUILDING AREA: 16,472 SF  
 DECK AREA: 767 SF  
 GROSS SALABLE AREA: 14,924 SF

# FOURTH FLOOR PLAN

SCALE: 1/8" = 1' 0"

DAVID M. WHITE, ARCHITECT

OCTOBER 7, 2013

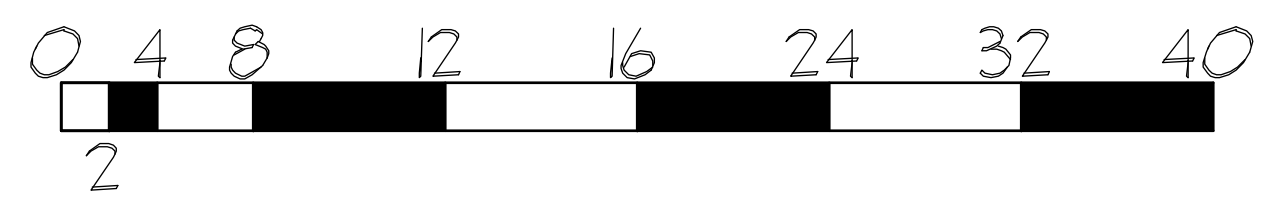

# SEAPORT LOFTS

PORTLAND, MAINE

113 NEWBURY STREET, LLC

BOSTON, MASSACHUSETTS