

LEFT SIDE ELEVATION
SCALE: 1/8" = 1' 0"



REAR ELEVATION
SCALE: 1/8" = 1' 0"


SEAPORT LOFTS
PORTLAND, MAINE

DAVID M. WHITE, ARCHITECT

113 NEWBURY STREET, LLC

OCTOBER 7, 2013

BOSTON, MASSACHUSETTS

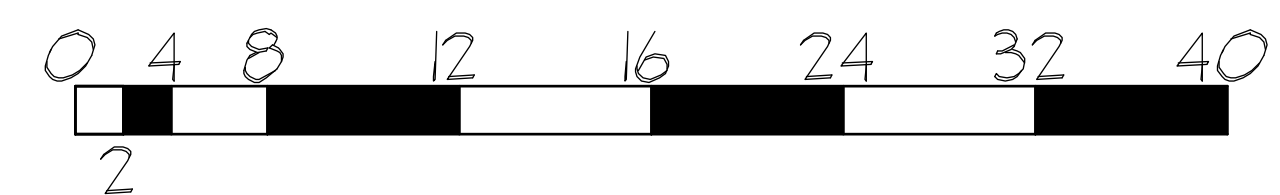

P6