
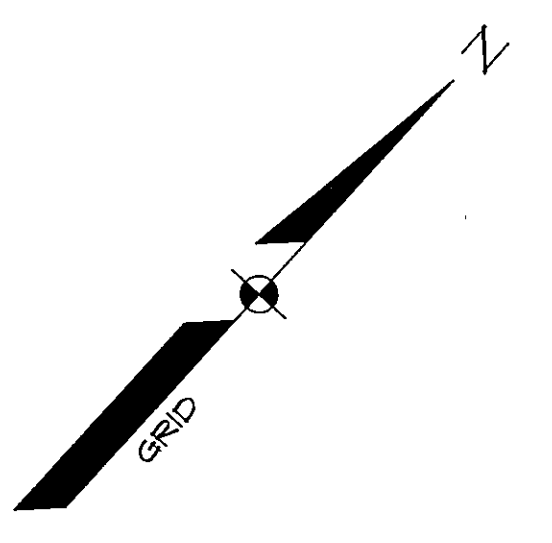


EXISTING		PROPOSED		EXISTING		PROPOSED	
DESCRIPTION	SYMBOL	DESCRIPTION	SYMBOL	DESCRIPTION	SYMBOL	DESCRIPTION	SYMBOL
BOUNDARY LINE/ROW	---	BOUNDARY LINE/ROW	---	WATER GATE VALVE	⊗	WATER GATE VALVE	⊗
ABUTTER LINE/ROW	- - -	ABUTTER LINE/ROW	- - -	WATER SHUT OFF	⊕	WATER SHUT OFF	⊕
SETBACK	---	SETBACK	---	HYDRANT	⊙	HYDRANT	⊙
BUILDING	▨	BUILDING	▨	SEWER	S	SEWER	S
SIGN	⊕	SIGN	⊕	SEWER MH	⊙	SEWER MH	⊙
EDGE PAVEMENT	▬	EDGE PAVEMENT	▬	STORM DRAIN	SD	STORM DRAIN	SD
EDGE CONCRETE	▬	EDGE CONCRETE	▬	ROOF DRAIN	RD	ROOF DRAIN	RD
CURBLINE	▬	CURBLINE	▬	CATCH BASIN	⊙	CATCH BASIN	⊙
CONTOURS	---	CONTOURS	---	DRAINAGE MH	⊙	DRAINAGE MH	⊙
SPOT GRADE	x30.20	SPOT GRADE	x30.20	UTILITY	OHU	UTILITY	OHU
SCREEN FENCING	▬	SCREEN FENCING	▬	UNDERGROUND UTILITY	UGU	UNDERGROUND UTILITY	UGU
RETAINING WALL	▬	RETAINING WALL	▬	TRANSFORMER PAD	⊕	TRANSFORMER PAD	⊕
DECIDUOUS TREE	⊙	DECIDUOUS TREE	⊙	ELECTRICAL MANHOLE	⊕	ELECTRICAL MANHOLE	⊕
CONIFEROUS TREE	⊙	CONIFEROUS TREE	⊙	LIGHT POLE/WALL	⊕	LIGHT POLE/WALL	⊕
GAS	G	GAS	G	UTILITY POLE	⊕	UTILITY POLE	⊕
WATER	W	WATER	W	GUY	---	GUY	---

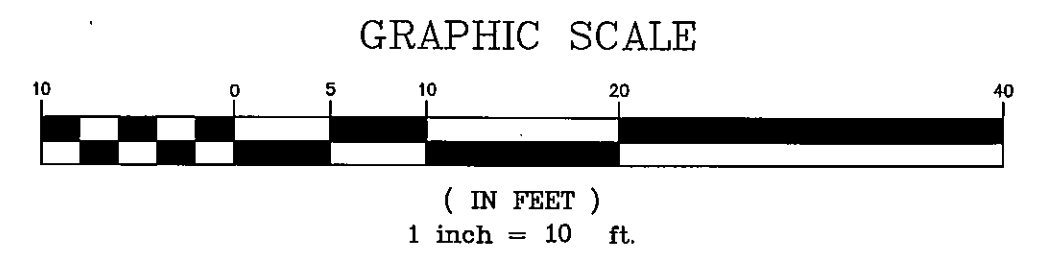

SEBAGO TECHNICAL SERVICES 75 John Rollins Rd., Suite B South Portland, ME 04106 Tel. 207-983-6966		PROJECT NO. 13251 FIELD BOOK DESIGN CHKD DRAWN WTC WTC MAL
DATE: 07-26-13 STATUS: SUBMIT SITE PLAN APPLICATION TO CITY	WTC BY:	DATE: 07-26-13 STATUS:
GRADING AND UTILITY PLAN OF: THE BAY HOUSE, PHASE II NEWBURY / HANCOCK STREET PORTLAND, MAINE FOR: 113 NEWBURY STREET, LLC 35 FAY STREET, SUITE 107B BOSTON, MA 02118-4320		
DATE	SCALE	
07-26-13	1" = 10'	
SHEET 6 OF 12		

13251.GU.dwg TAB:GUT