

LEFT SIDE ELEVATION

SCALE: 1/8" = 1' 0"



REAR ELEVATION

SCALE: 1/8" = 1' 0"

SEAPORT LOFTS


PORTLAND, MAINE

DAVID M. WHITE, ARCHITECT

113 NEWBURY STREET, LLC

SEPTEMBER 13, 2013

BOSTON, MASSACHUSETTS

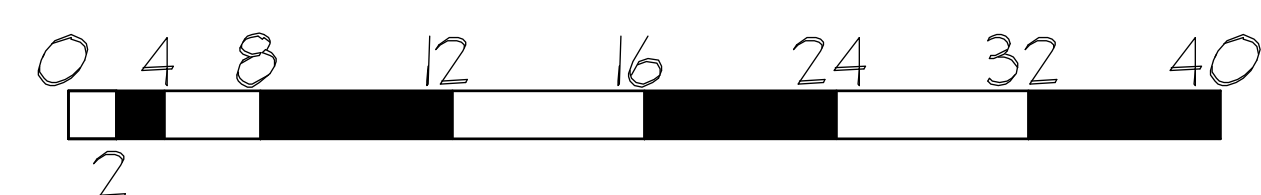

P5