


NOTES:
 1. STORM DRAIN SHALL BE SMOOTH BORE ADS-N-2 DUAL-WALLED, HIGH DENSITY POLYETHYLENE PIPE OR EQUAL WITHIN SITE LIMITS.
 2. STORM DRAIN SHALL BE SDR-35 PVC PIPE WITHIN CITY RIGHT-OF-WAYS.

EXISTING	DESCRIPTION	PROPOSED	EXISTING	DESCRIPTION	PROPOSED
---	BOUNDARY LINE/ROW	---	⊗	WATER GATE VALVE	---
---	ABUTTER LINE/ROW	---	⊗	WATER SHUT OFF	---
---	SETBACK	---	⊗	HYDRANT	---
---	BUILDING	---	⊗	SEWER	---
---	SIGN	---	⊗	SEWER MH	---
---	EDGE PAVEMENT	---	⊗	STORM DRAIN	---
---	EDGE CONCRETE	---	⊗	ROOF DRAIN	---
---	CURLINE	---	⊗	CATCH BASIN	---
---	CONTOURS	---	⊗	DRAINAGE MH	---
---	SPOT GRADE	---	⊗	OVERHEAD UTILITY	---
---	SCREEN FENCING	---	⊗	UNDERGROUND UTILITY	---
---	RETAINING WALL	---	⊗	TRANSFORMER PAD	---
---	DECIDUOUS TREE	---	⊗	ELECTRICAL MANHOLE	---
---	CONIFEROUS TREE	---	⊗	LIGHT POLE/WALL	---
---	GAS	---	⊗	UTILITY POLE	---
---	WATER	---	⊗	GUY	---

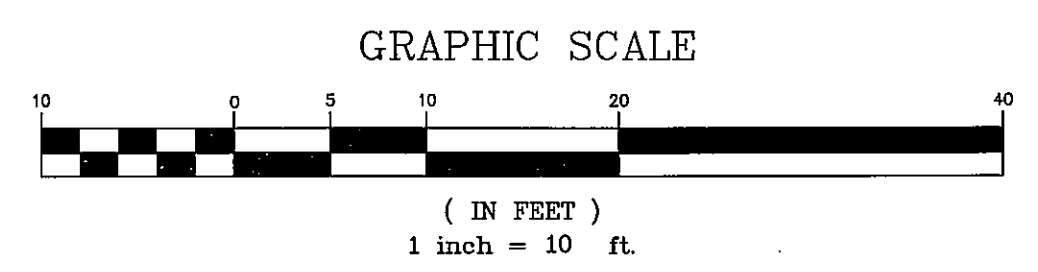

CITY SUBMITTAL 4	08-17-13	WTC	08-17-13	WTC
CITY SUBMITTAL 3	08-03-13	WTC	07-29-13	WTC
STATUS: SUBMIT SITE PLAN APPLICATION TO CITY		BY:	DATE:	

THIS PLAN SHALL NOT BE MODIFIED WITHOUT WRITTEN PERMISSION FROM SEBAGO TECHNICS, INC. ANY ALTERATIONS, AUTHORIZED OR OTHERWISE, SHALL BE AT THE USER'S SOLE RISK AND WITHOUT LIABILITY TO SEBAGO TECHNICS, INC.

PROJECT NO.	FIELD BOOK	DESIGN	CHKD	DRAWN
13251				

WWW.SEAGOTECHNICS.COM
 75 John Paul Road, Portland, ME 04106
 Tel: 207-262-2100 Fax: 207-785-5655

SEBAGO TECHNICS

113 NEWBURY STREET, LLC
 35 FAY STREET, SUITE 107B
 BOSTON, MA 02114-5220

DATE	SCALE
07-26-13	1" = 10'

SHEET 6 OF 14