




GROSS AREA: 17,069 SF  
 ENCLOSED BUILDING AREA: 15,897 SF  
 DECK AREA: 1,072 SF  
 GROSS SALABLE AREA: 14,357 SF

## SECOND FLOOR PLAN

SCALE: 1/8" = 1' 0"

DAVID M. WHITE, ARCHITECT

SEPTEMBER 13, 2013

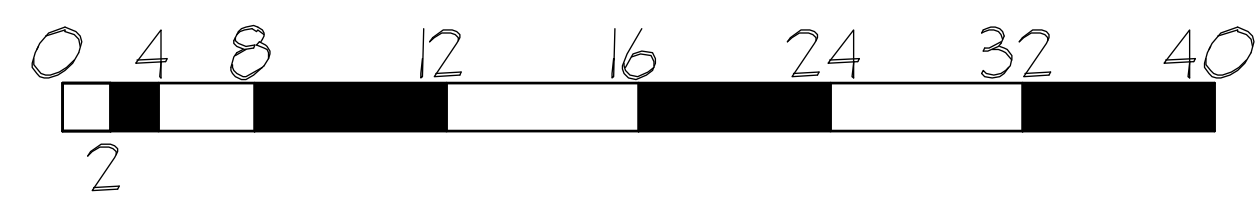

## SEAPORT LOFTS

PORTLAND, MAINE

13 NEWBURY STREET, LLC

BOSTON, MASSACHUSETTS