



HANCOCK STREET ELEVATION

SCALE: 1/8" = 1' 0"



NEWBURY STREET ELEVATION

SCALE: 1/8" = 1' 0"

SEAPORT LOFTS


PORTLAND, MAINE

DAVID M. WHITE, ARCHITECT

SEPTEMBER 13, 2013

113 NEWBURY STREET, LLC

BOSTON, MASSACHUSETTS

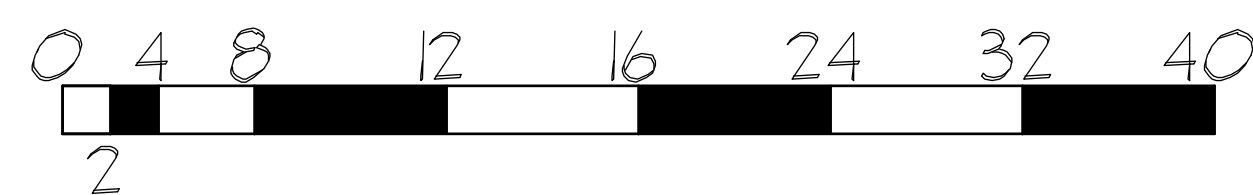

P5