


GROSS AREA: 17,132 SF
 ENCLOSED BUILDING AREA: 7,865 SF
 PORTE-COCHERE AREA: 1,363 SF
 COVERED PARKING AREA: 7,422 SF
 GROSS SALABLE AREA: 5,622 SF

FIRST FLOOR PLAN
 SCALE: 1/8" = 1' 0"

DAVID M. WHITE, ARCHITECT
 SEPTEMBER 2, 2013

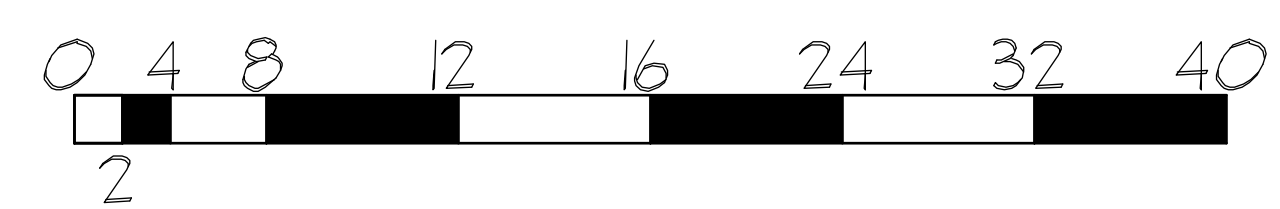

SEAPORT LOFTS
 PORTLAND, MAINE

113 NEWBURY STREET, LLC
 BOSTON, MASSACHUSETTS

PI