




GROSS AREA: 17,069 SF
 ENCLOSED BUILDING AREA: 15,897 SF
 DECK AREA: 1,072 SF
 GROSS SALABLE AREA: 14,357 SF

SECOND FLOOR PLAN

SCALE: 1/8" = 1' 0"

DAVID M. WHITE, ARCHITECT

SEPTEMBER 2, 2013

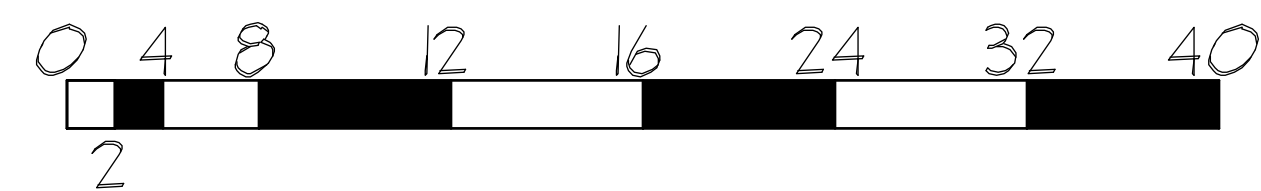

SEAPORT LOFTS

PORTLAND, MAINE

113 NEWBURY STREET, LLC

BOSTON, MASSACHUSETTS