


GROSS AREA: 16,973 SF
 ENCLOSED BUILDING AREA: 15,957 SF
 DECK AREA: 1,016 SF
 GROSS SALABLE AREA: 14,404 SF

THIRD FLOOR PLAN

SCALE: 1/8" = 1' 0"

DAVID M. WHITE, ARCHITECT

SEPTEMBER 2, 2013

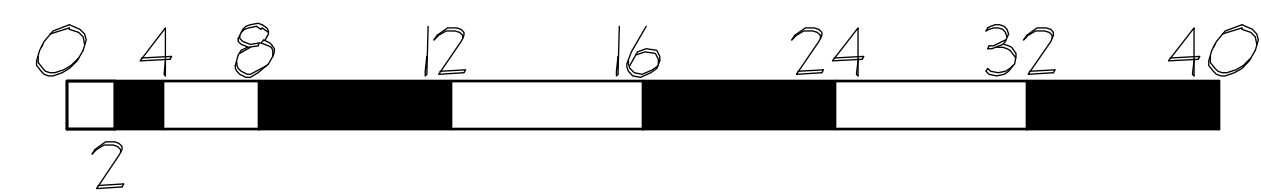

SEAPORT LOFTS

PORTLAND, MAINE

113 NEWBURY STREET, LLC

BOSTON, MASSACHUSETTS