

## LEFT SIDE ELEVATION

SCALE: 1/8" = 1' 0"




## REAR ELEVATION

SCALE: 1/8" = 1' 0"

DAVID M. WHITE, ARCHITECT

SEPTEMBER 2, 2013

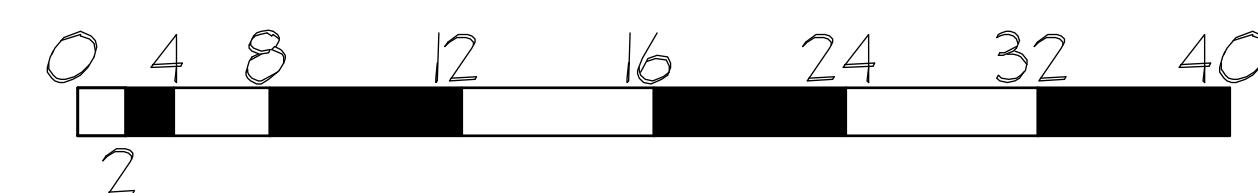

SEAPORT LOFTS

PORLAND, MAINE

113 NEWBURY STREET, LLC

BOSTON, MASSACHUSETTS

P5