



COPYRIGHT: Reuse or reproduction of the contents of this document is not permitted without written permission of Bild Architecture LLC

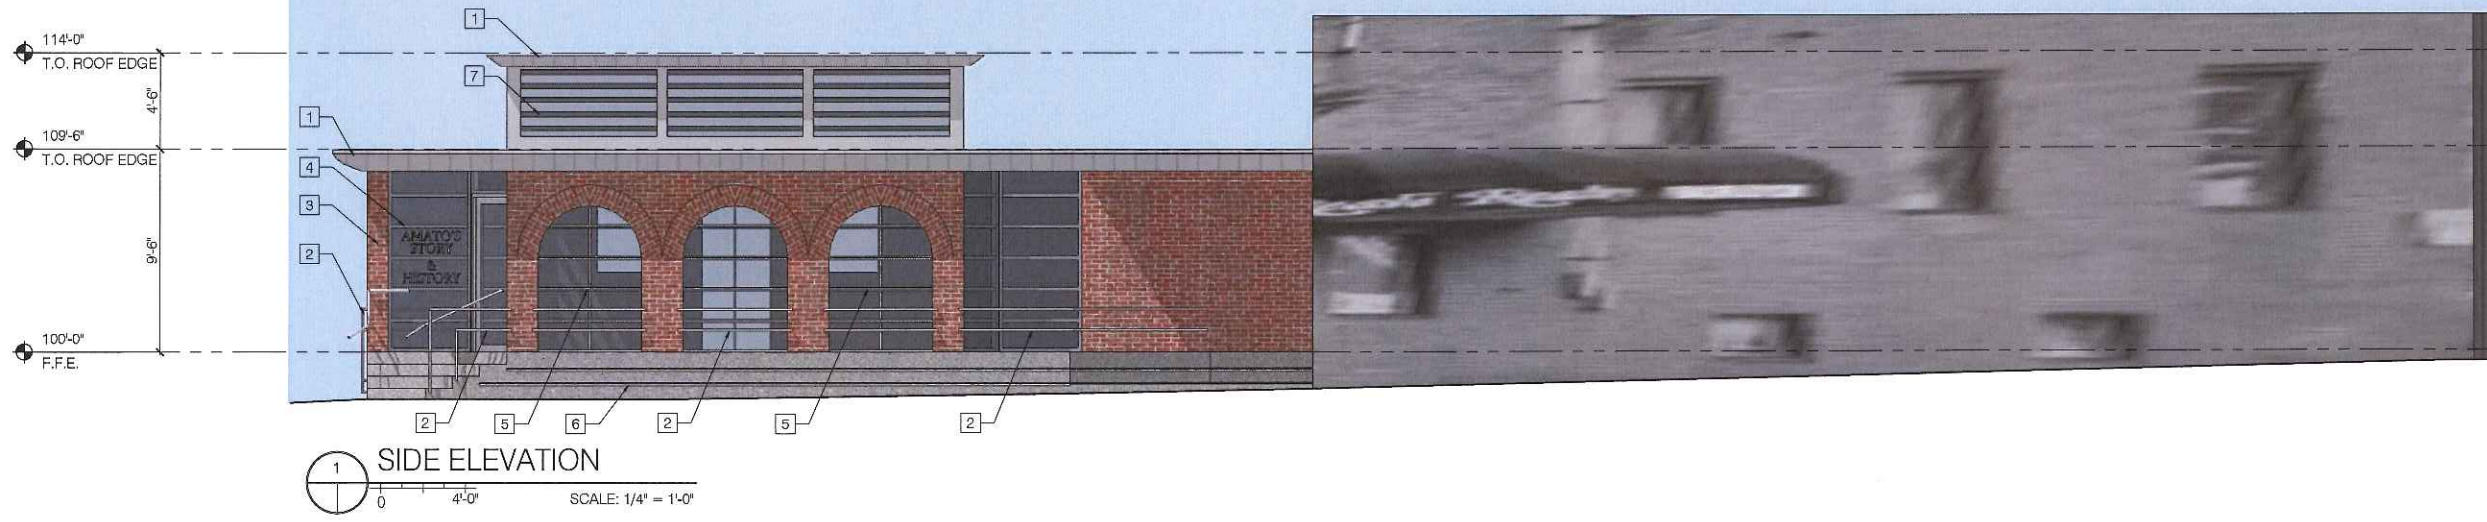

- KEY OF MATERIALS:
1. STAINLESS STEEL FLAT SEAM SHEET METAL
 2. STAINLESS STEEL RAILINGS
 3. PORTLAND BRICK
 4. ANODIZED ALUMINUM STOREFRONT WINDOW SYSTEM
 5. ANODIZED ALUMINUM OVERHEAD DOOR
 6. SITE CAST CONCRETE WITH REVEALS
 7. ANODIZED ALUMINUM SHADE LOUVERS

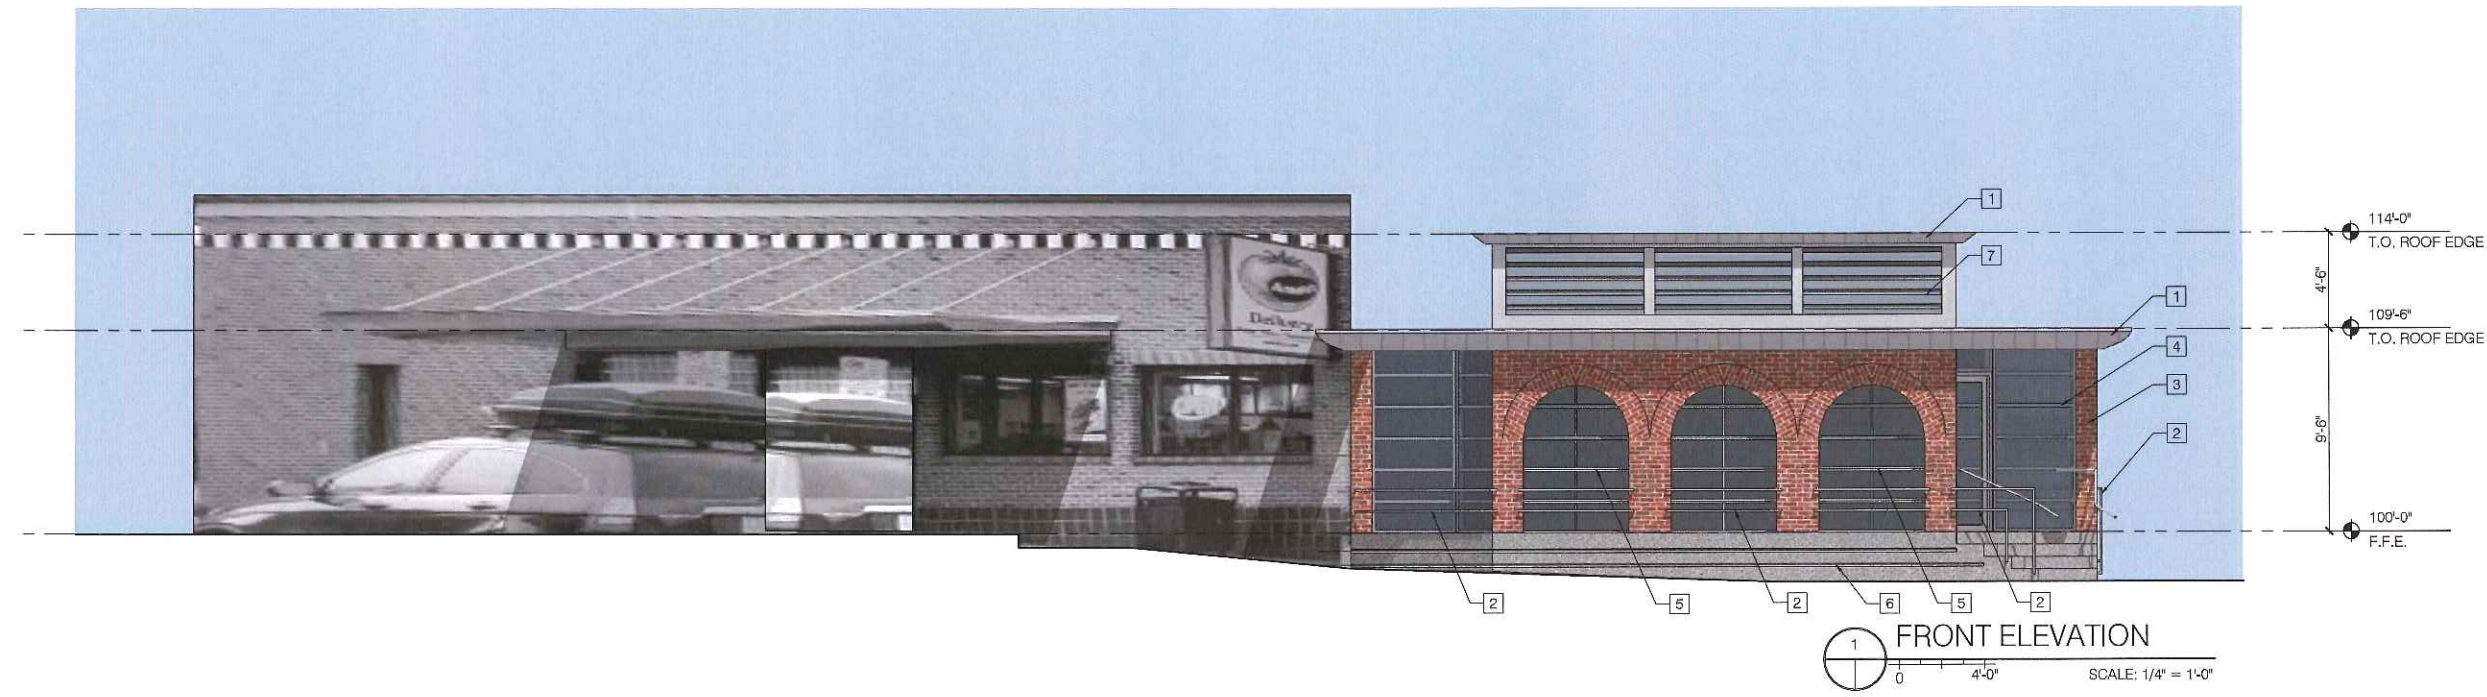

REVISIONS

1	-
2	-
3	-
4	-
5	-