


EXISTING	DESCRIPTION	PROPOSED
---	BOUNDARY LINE/ROW	---
---	ABUTTER LINE/ROW	---
---	BUILDING	---
---	EDGE PAVEMENT	---
---	CURELINE	---
---	CONTOURS	---
---	SPOT GRADE	---
---	CHAIN LINK FENCE	---
---	RETAINING WALL	---
SD	STORY DRAIN	SD
CB	CATCH BASIN	CB
DM	DRAINAGE MH	DM
LP	LIGHT POLE/WALL	LP
U	UTILITY POLE	U

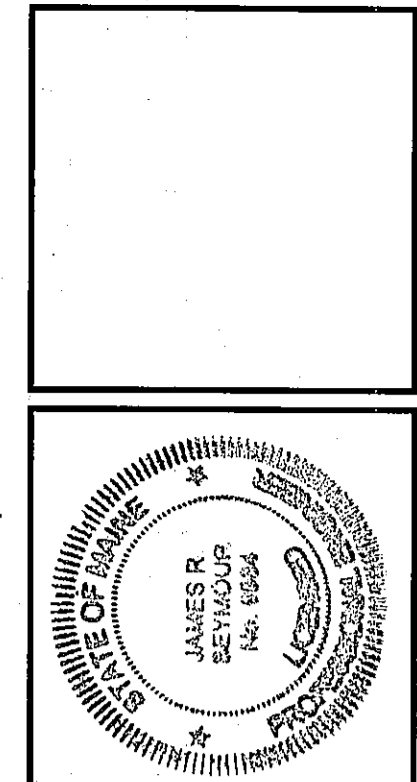

REV.	BY:	DATE:	STATUS:
B	JRS	08-05-12	REVISED PER CONDITIONS OF APPROVAL
A	JRS	05-11-12	ISSUED TO CITY FOR REVIEW

THIS PLAN SHALL NOT BE MODIFIED WITHOUT WRITTEN PERMISSION FROM SEBAGO TECHNICS, INC. ANY ALTERATIONS, AUTHORIZED OR OTHERWISE, SHALL BE AT THE USER'S SOLE RISK, AND WITHOUT LIABILITY TO SEBAGO TECHNICS, INC.

SEBAGO
TECHNICS

WWW.SEAGOTECHNICS.COM
75 John Peabody Drive, Suite B
South Portland, ME 04106
Tel: 207-260-2100

PROJECT NO. FIELD BOOK DESIGN CHKD DRAWN

05108 WTC JRS JRS

PLAZA GRADING PLAN

OF:
THE BAY HOUSE
112-113 NEWBURY STREET / 40 HANCOCK STREET
PORTLAND, MAINE

FOR:
THE VILLAGE AT OCEAN GATE, LLC
35 FAY STREET, SUITE 107B
BOSTON, MA 02118-4320

05109GU-PLAZA.dwg, TAB: GU-PLAZA