


LEGEND

EXISTING	DESCRIPTION	PROPOSED
---	BOUNDARY LINE/ROW	---
---	BUILDING	---
---	EDGE PAVEMENT	---
---	CURBLINE	---
○	DECIDUOUS TREE	○
○	CONIFEROUS TREE	○
☆	LIGHT POLE/WALL	☆

PLANT LIST

KEY	BOTANICAL NAME	COMMON NAME	SIZE / COMMENTS
AA	ACER X FREEMANII 'ARMSTRONG'	ARMSTRONG RED MAPLE	2 1/2" GAL.
CI	CALLIRHOE INVOLUCRATA	POPPY MALLOW	NO. 1 CONT.
EG	EUCYNIUS 'EMERALD GAJET'	EUCYNIUS	18" - 24"
MI	MISCANTHUS S. 'MORNING LIGHT'	MAIDEN GRASS	NO. 5 CONT.
MS	MAGNOLIA SCOLLANGEANA 'ALEXANDRINA'	SALICER MAGNOLIA	5'-6' B&B
NE	NEPETA F. 'SIX HILLS GIANT'	CAT MINT	NO. 2 CONT.
ZS	ZELKOVA BERRATA	GREEN VALE ZELKOVA	2 1/2" GAL.
SR	SEDUM REFLEXUM	BLUE STONECROP	4" POTS / PLANT 12" O.C.
CA	CALAMAGROSTIS A. 'KARL FOERSTER'	FEATHER REED GRASS	NO. 1 CONT.
GT	GLEDITSIA T. 'SUNBURST'	SUNBURST HONEY LOCUST	2 1/2" GAL.
HS	HELICTOTRICHON S. 'SAPHIRE'	BLUE OAT GRASS	NO. 1 CONT.
PT	PACHYDANDRA TERMINALIS	JAPANESE SPURGE	4" POTS/PLANT 12" O.C.

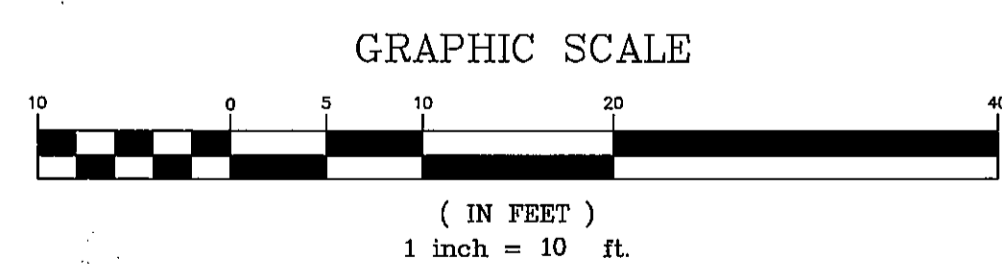

LANDSCAPE & LIGHTING PLAN
 OF:
THE BAY HOUSE
 112-113 NEWBURY STREET / 40 HANCOCK STREET
 PORTLAND, MAINE
 FOR:
THE VILLAGE AT OCEAN GATE, LLC
 38 PAY STREET, SUITE 1075
 BOSTON, MA 02116-4620

DATE	SCALE
05-10-12	1"=10'

SHEET 10 OF 18

SEBAGO
 TECHNICALS
 WWW.SEBAGOTECHNICALS.COM
 75 Main Street, Suite B
 South Portland, ME 04106
 Tel. 207-200-2100
 Tel. 207-883-8558

PROJECT NO. 05109
 FIELD BOOK DESIGN CHKD DRAWN
 WTC JRS JRS JRH

REV.	DATE	STATUS
B	09-05-12	REVISED PER CONDITIONS OF APPROVAL
A	05-11-12	ISSUED TO CITY FOR REVIEW
BY:	DATE:	STATUS:

THIS PLAN SHALL NOT BE MODIFIED WITHOUT WRITTEN PERMISSION FROM SEBAGO TECHNICALS, INC. ANY ALTERATIONS, AUTHORIZED OR OTHERWISE, SHALL BE AT THE USER'S SOLE RISK AND WITHOUT LIABILITY TO SEBAGO TECHNICALS, INC.

05109L.dwg; TAB:1