


PROFILE: MIDDLE STREET
 HORIZ. SCALE: 1" = 30'
 VERT. SCALE: 1" = 3'

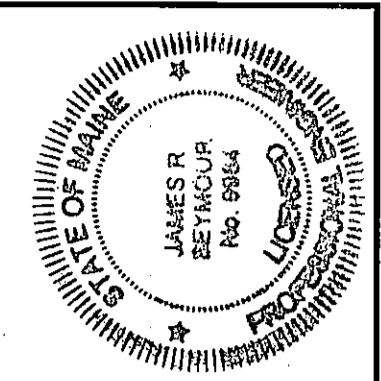

REVISED PER CONDITIONS OF APPROVAL	08-05-12	JRS
ISSUED TO CITY FOR REVIEW	05-11-12	JRS
DATE	DATE	BY
STATUS	DATE	BY

THIS PLAN SHALL NOT BE MODIFIED WITHOUT WRITTEN PERMISSION FROM SEBAGO TECHNICS, INC. ANY ALTERATIONS AUTHORIZED OR OTHERWISE, SHALL BE AT THE USER'S SOLE RISK AND WITHOUT LIABILITY TO SEBAGO TECHNICS, INC.

PROJECT NO.	05109
FIELD BOOK	
DESIGN	WTC
CHKD	JRS
DRAWN	JRH

WWW.SEBAGOTECHNICS.COM
 75 John Paul Road, Lewiston, ME 04240
 Tel: 207-200-2100

PROFILE: MIDDLE STREET
 OF:
 THE BAY HOUSE
 112-113 NEWBURY STREET / 40 HANCOCK STREET
 PORTLAND, MAINE
 FOR:
 THE VILLAGE AT OCEAN GATE, LLC
 35 BAY STREET, SUITE 607B
 BOSTON, MA 02118-4200

DATE	SCALE
05-10-12	AS NOTED