

INDIA STREET

NEWBURY STREET

(3) TYPICAL STREET SECTION



RIGHT-OF-WAY CENTERLINE

CURB TO REMAIN

LIGHT FIXTURE, TYP.
(SEE NOTES, SHEET 5)

RESET SALVAGED CURB
RESET SALVAGED BRICK
4" TYP. CURB
(RESET SALVAGED CURB)

CURB TO REMAIN

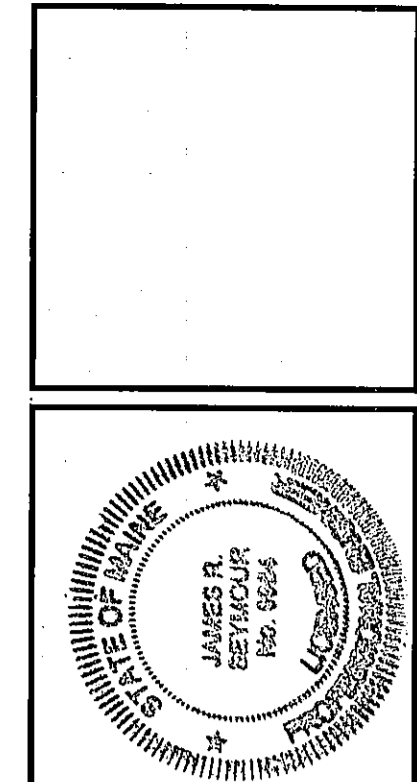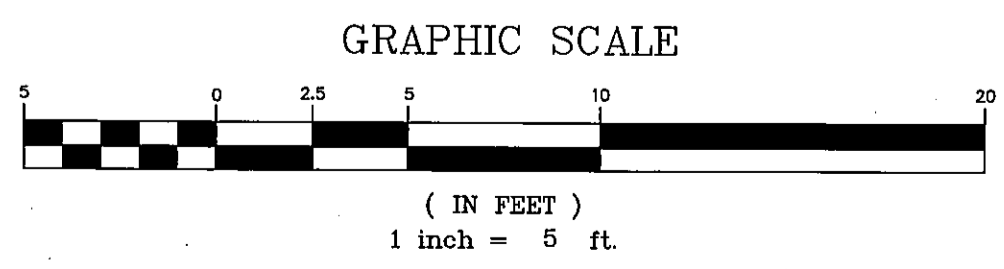

REV.	BY:	DATE	STATUS
B	JRS	08-05-12	REVISED PER CONDITIONS OF APPROVAL
A	JRS	05-11-12	ISSUED TO CITY FOR REVIEW

SEBAGO
TECHNICAL SERVICES
75 John P. White Building
South Portland, ME 04106
Tel: 207-798-9100

WWW.SEBAGOTECHNICALSERVICES.COM
Tel: 207-798-9100

PROJECT NO.	FIELD BOOK	DESIGN	CHKD	DRAWN
05109		WTC	JRS	JRH

PARTIAL SITE PLAN
OF:
THE BAY HOUSE
112-113 NEWBURY STREET / 40 HANCOCK STREET
PORTLAND, MAINE
FOR:
THE VILLAGE AT OCEAN GATE, LLC
35 FAY STREET, SUITE 107B
BOSTON, MA 02118-4320

DATE	SCALE
05-10-12	1" = 5'

SHEET 5F OF 18

05109S-5 scale.dwg, TAB: 5B