

Corey Electric
609 Main Street #3
Westbrook, ME 04092

Bartlett Design
LIGHTING & ELECTRICAL ENGINEERING
942 WASHINGTON STREET, PORTLAND, ME 04103
TEL: (207) 443-3447 FAX: (207) 443-5880

THE VILLAGE AT OCCANGATE, LLC
c/o Atlas Investments Group
35 Fay Street Suite 5-2
Boston, MA 02118


THE BAY HOUSE
Middle Street
Portland, Maine

UNITS M & N
Unit Plans
Scale: 1/4" = 1'-0"
Commission No: 11-013
Date: February 25, 2013


REVISIONS:

DRG. NO.

E3.6

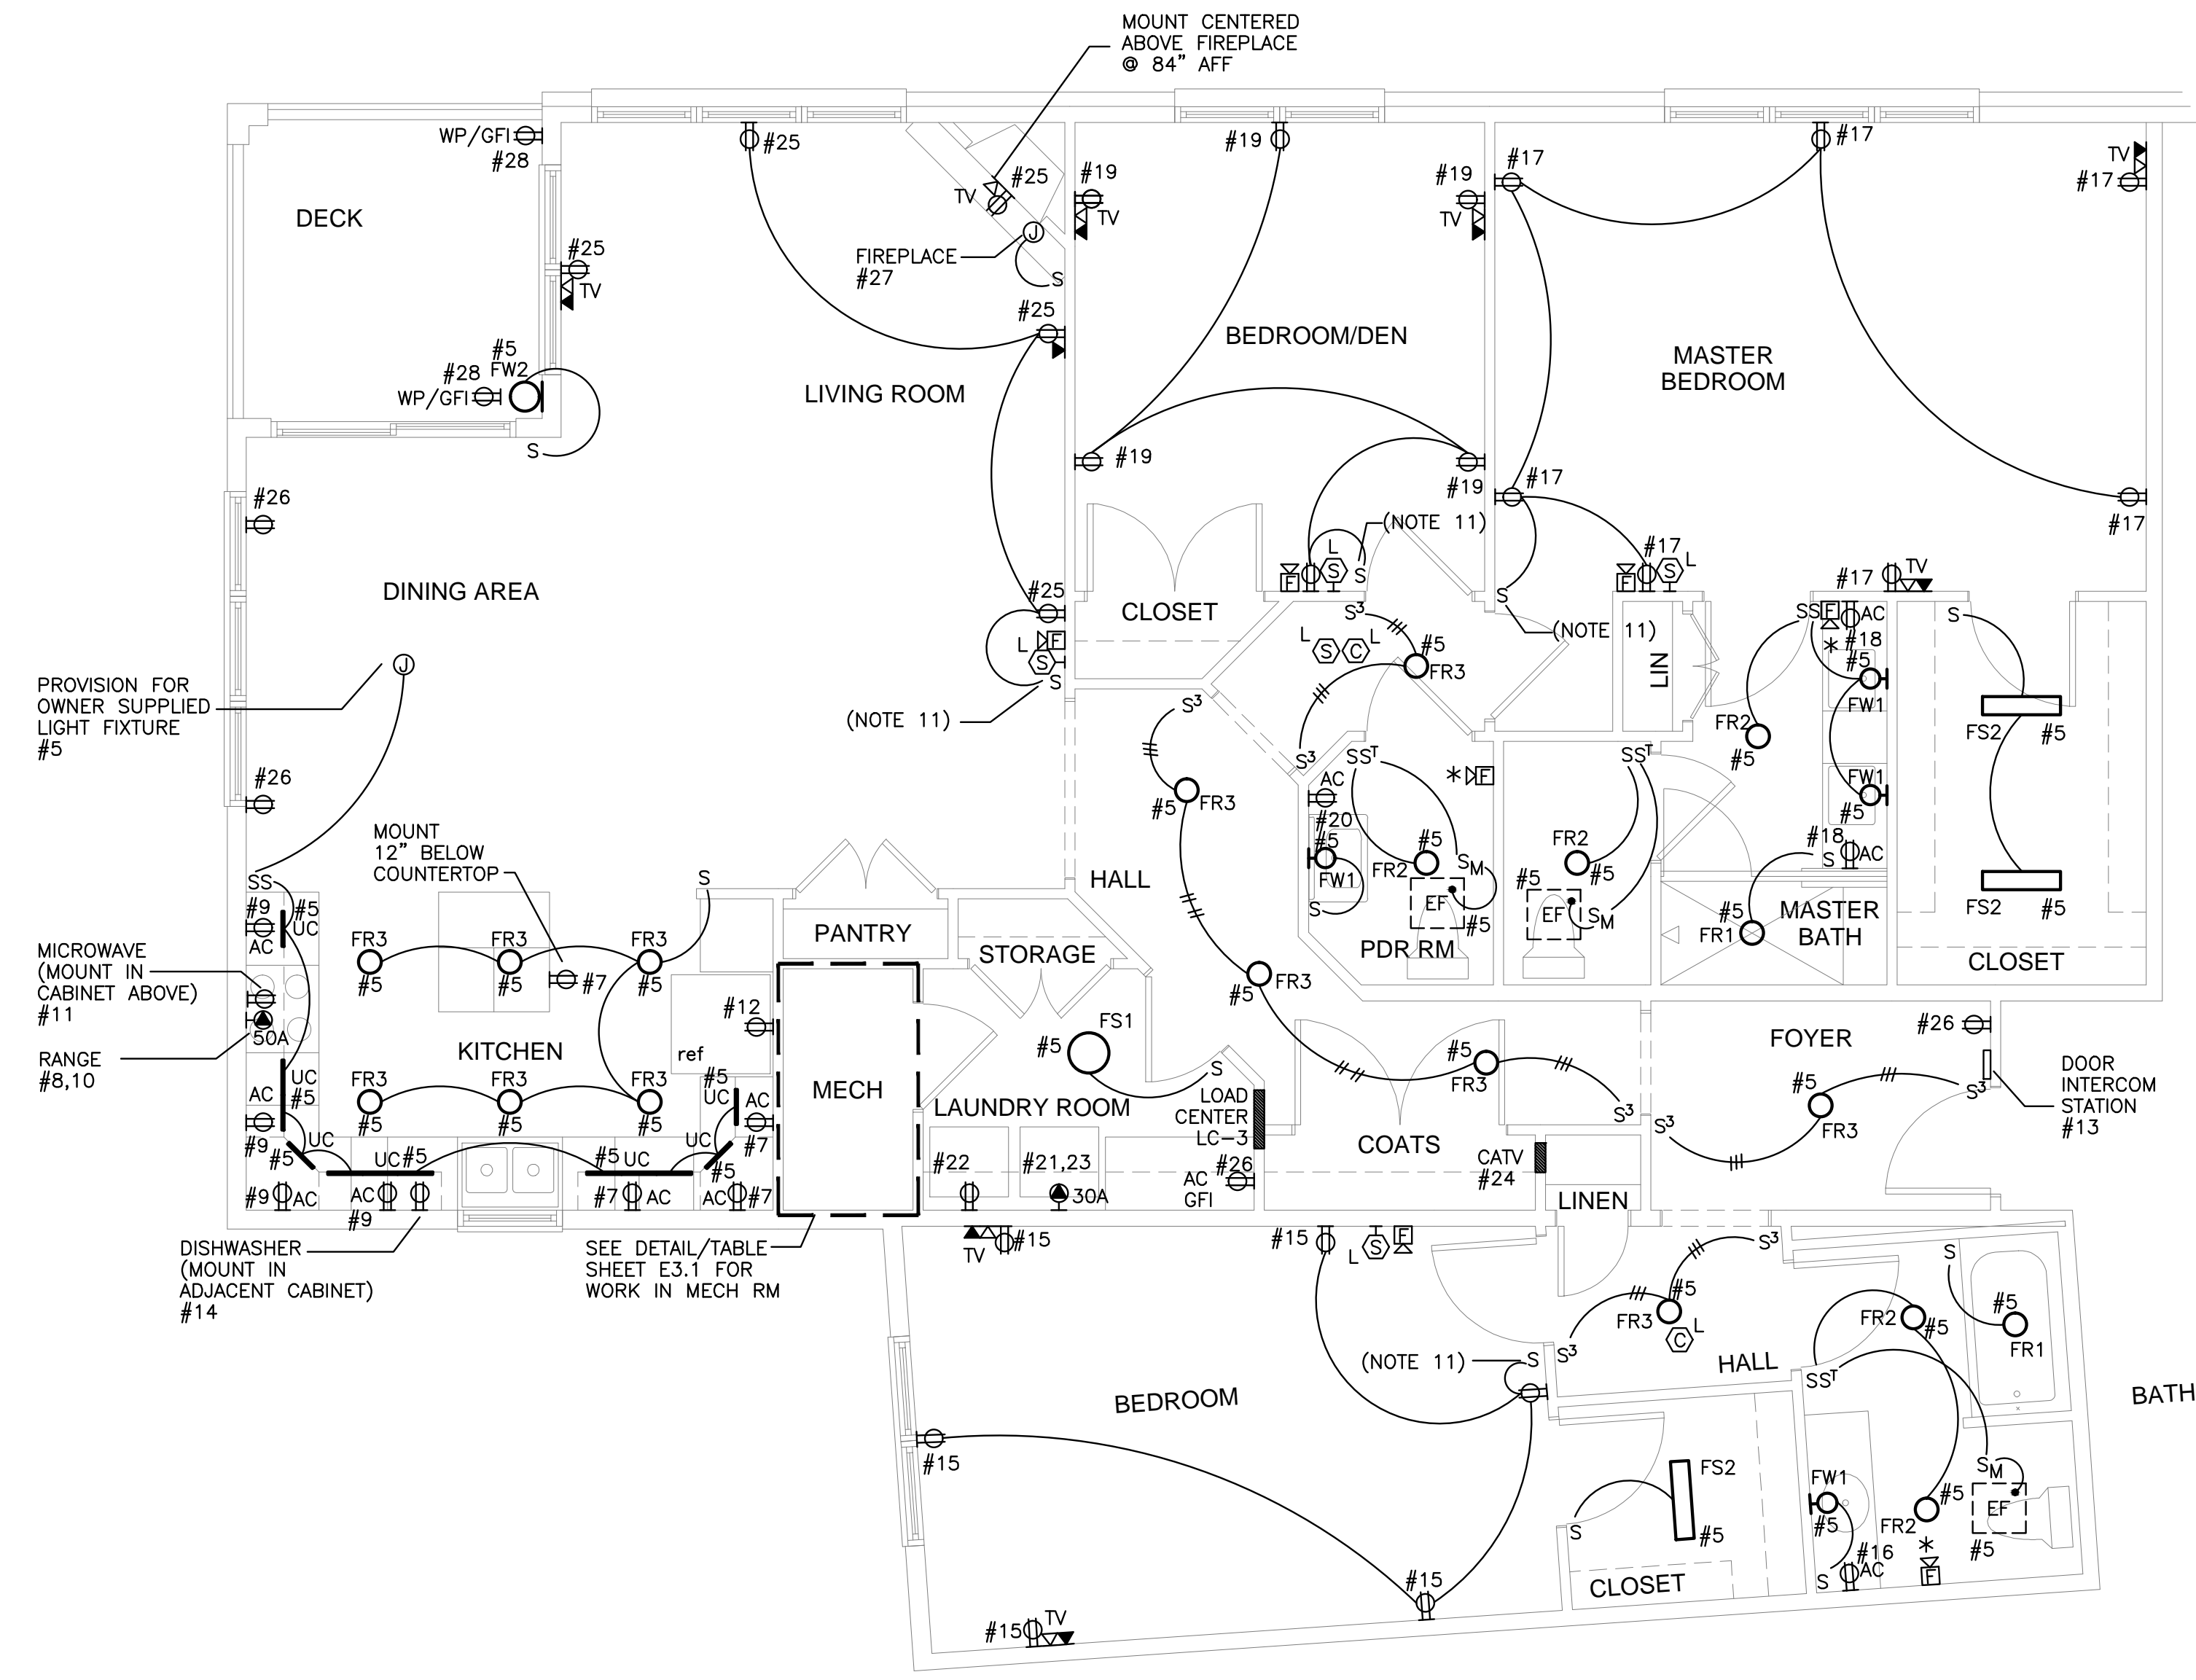

UNIT TYPE N
1/4" = 1'-0"

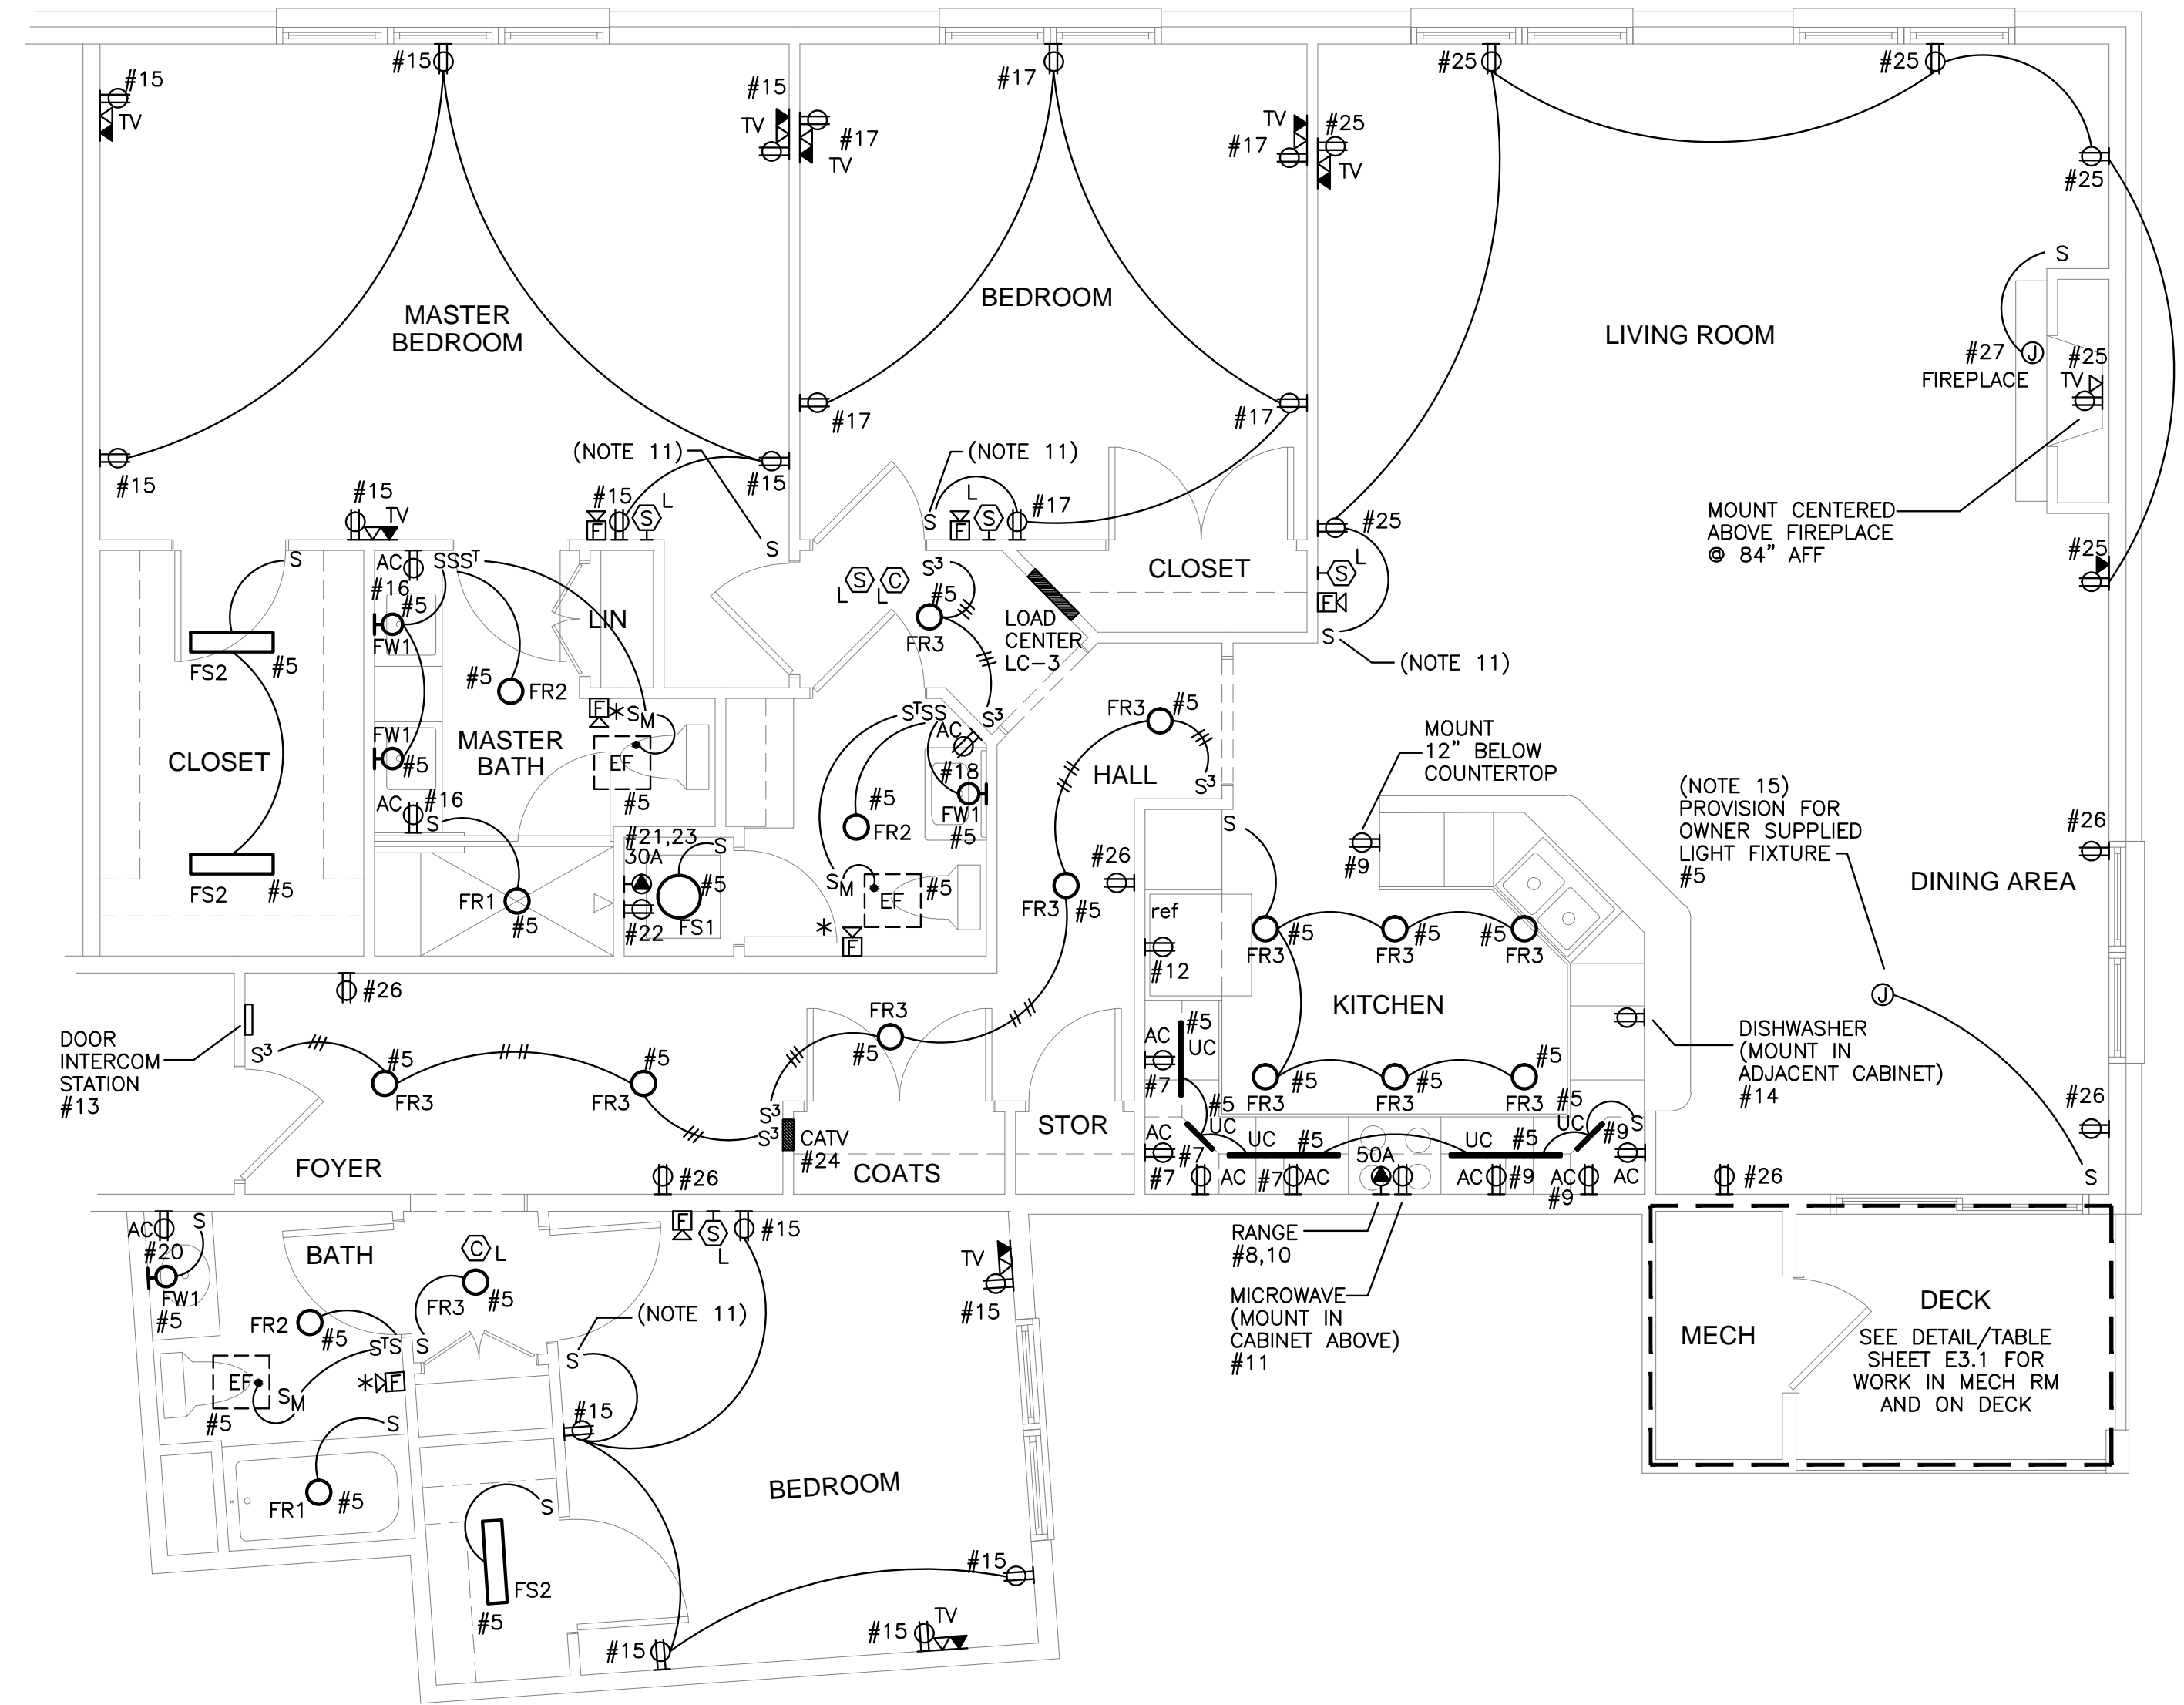

UNIT TYPE M
1/4" = 1'-0"

SEE SHEET E3.1 FOR UNIT PLAN NOTES.