

Corey Electric  
609 Main Street #3  
Westbrook, ME 04092

**Bartlett Design**  
LIGHTING & ELECTRICAL ENGINEERING  
942 WASHINGTON STREET, PORTLAND, ME 04103  
TEL: (207) 443-5447 FAX: (207) 443-5580



THE VILLAGE AT OCEANGATE, LLC  
c/o Atlas Investments Group  
35 Fay Street Suite 5-2  
Boston, MA 02118

THE BAY HOUSE  
Middle Street  
Portland, Maine

UNITS P & Q  
Unit Plans  
Scale: 1/4" = 1'-0"  
Commission No: 11-013  
Date: February 25, 2013

REVISIONS:

DRG. NO.  
E3.7

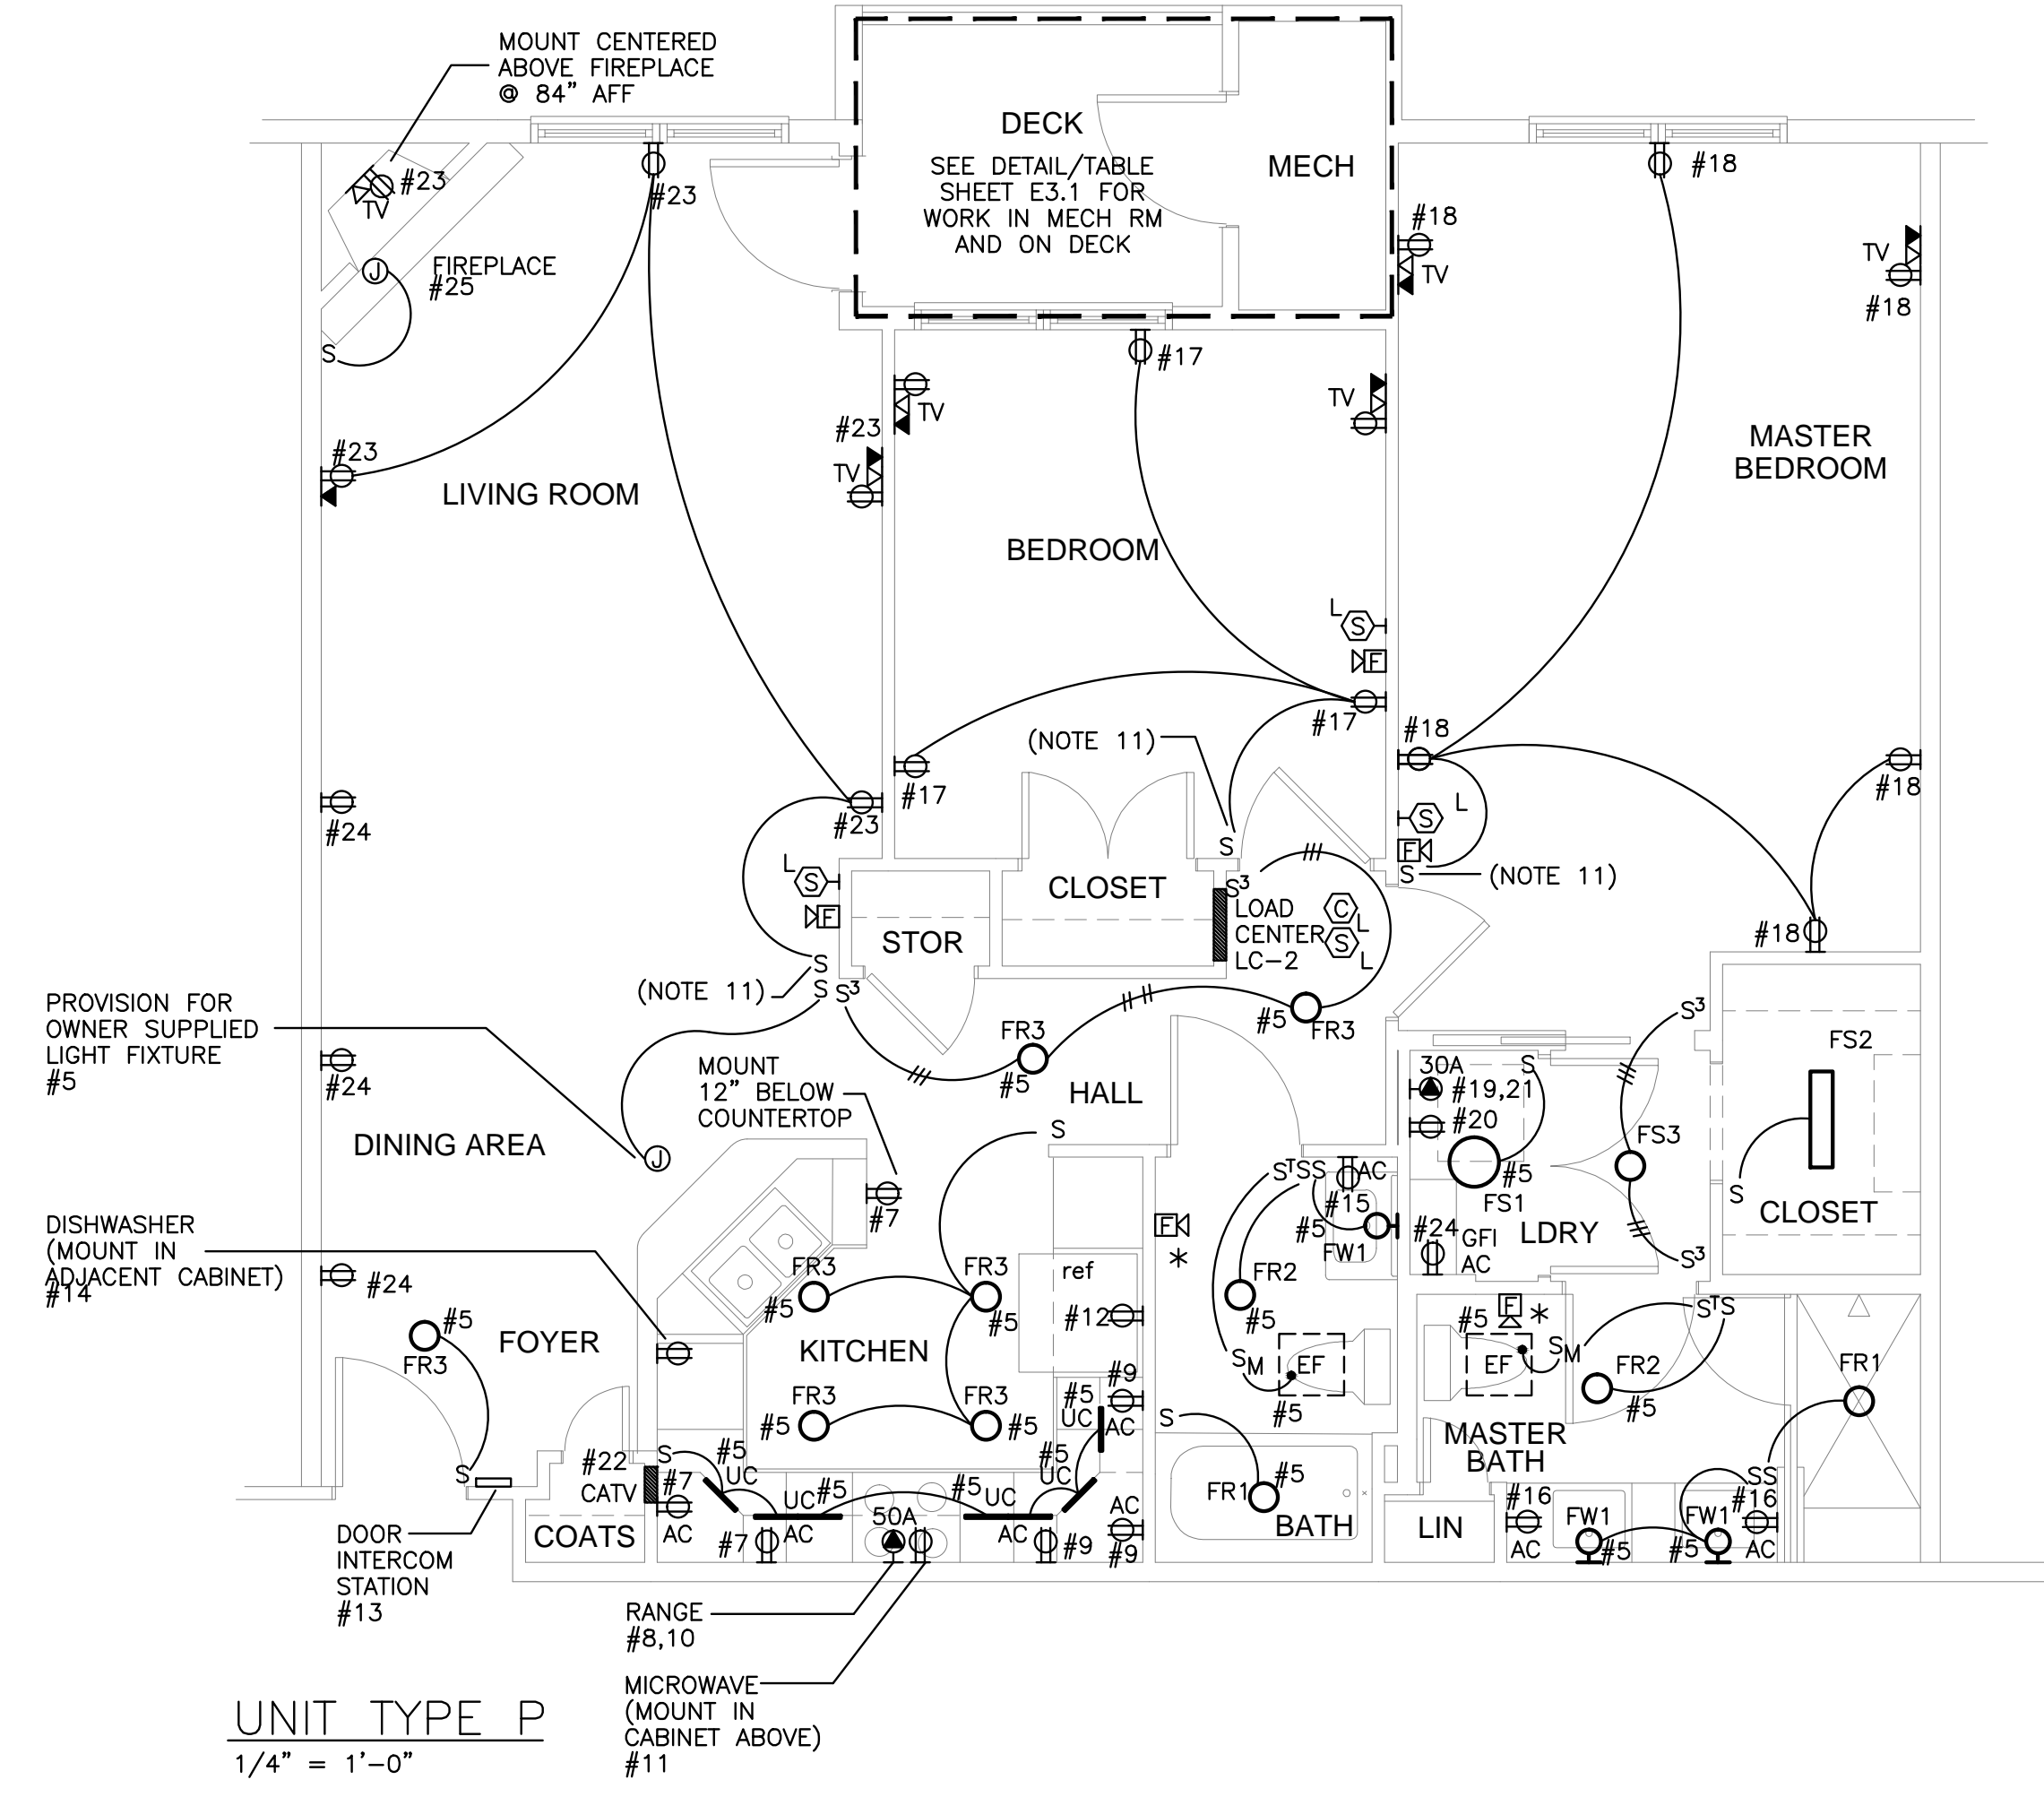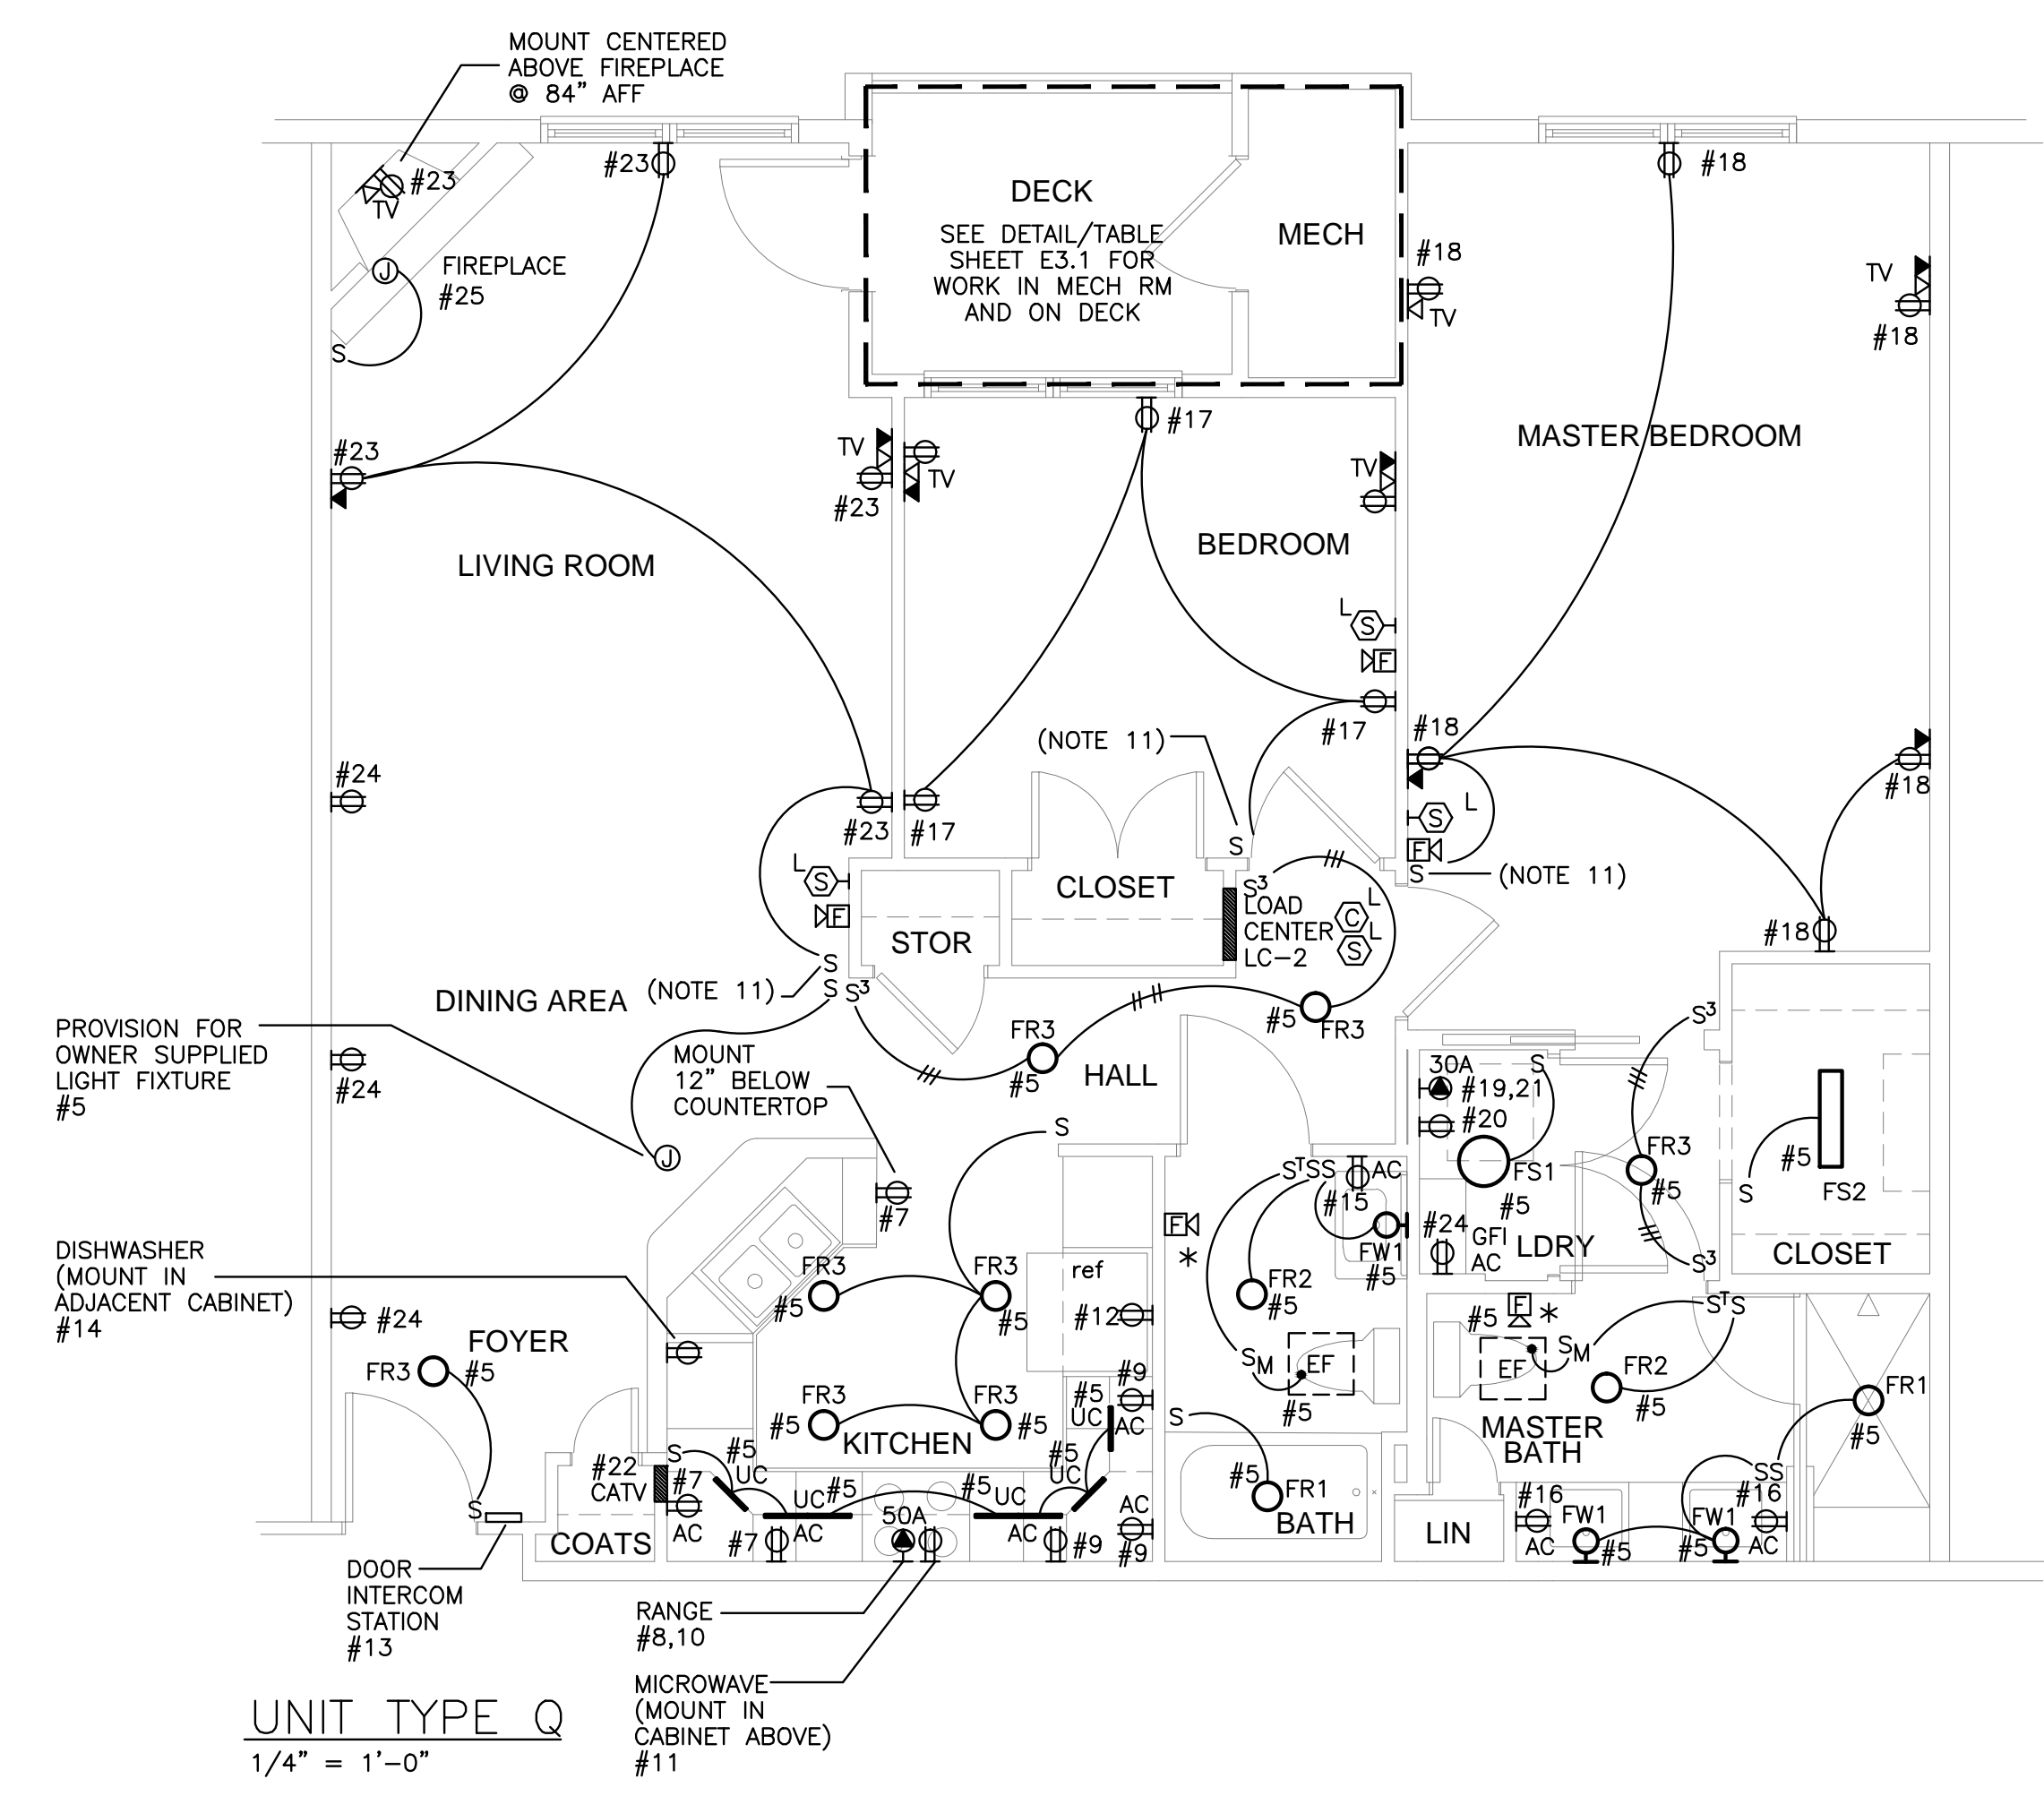

SEE SHEET E3.1 FOR UNIT PLAN NOTES.